


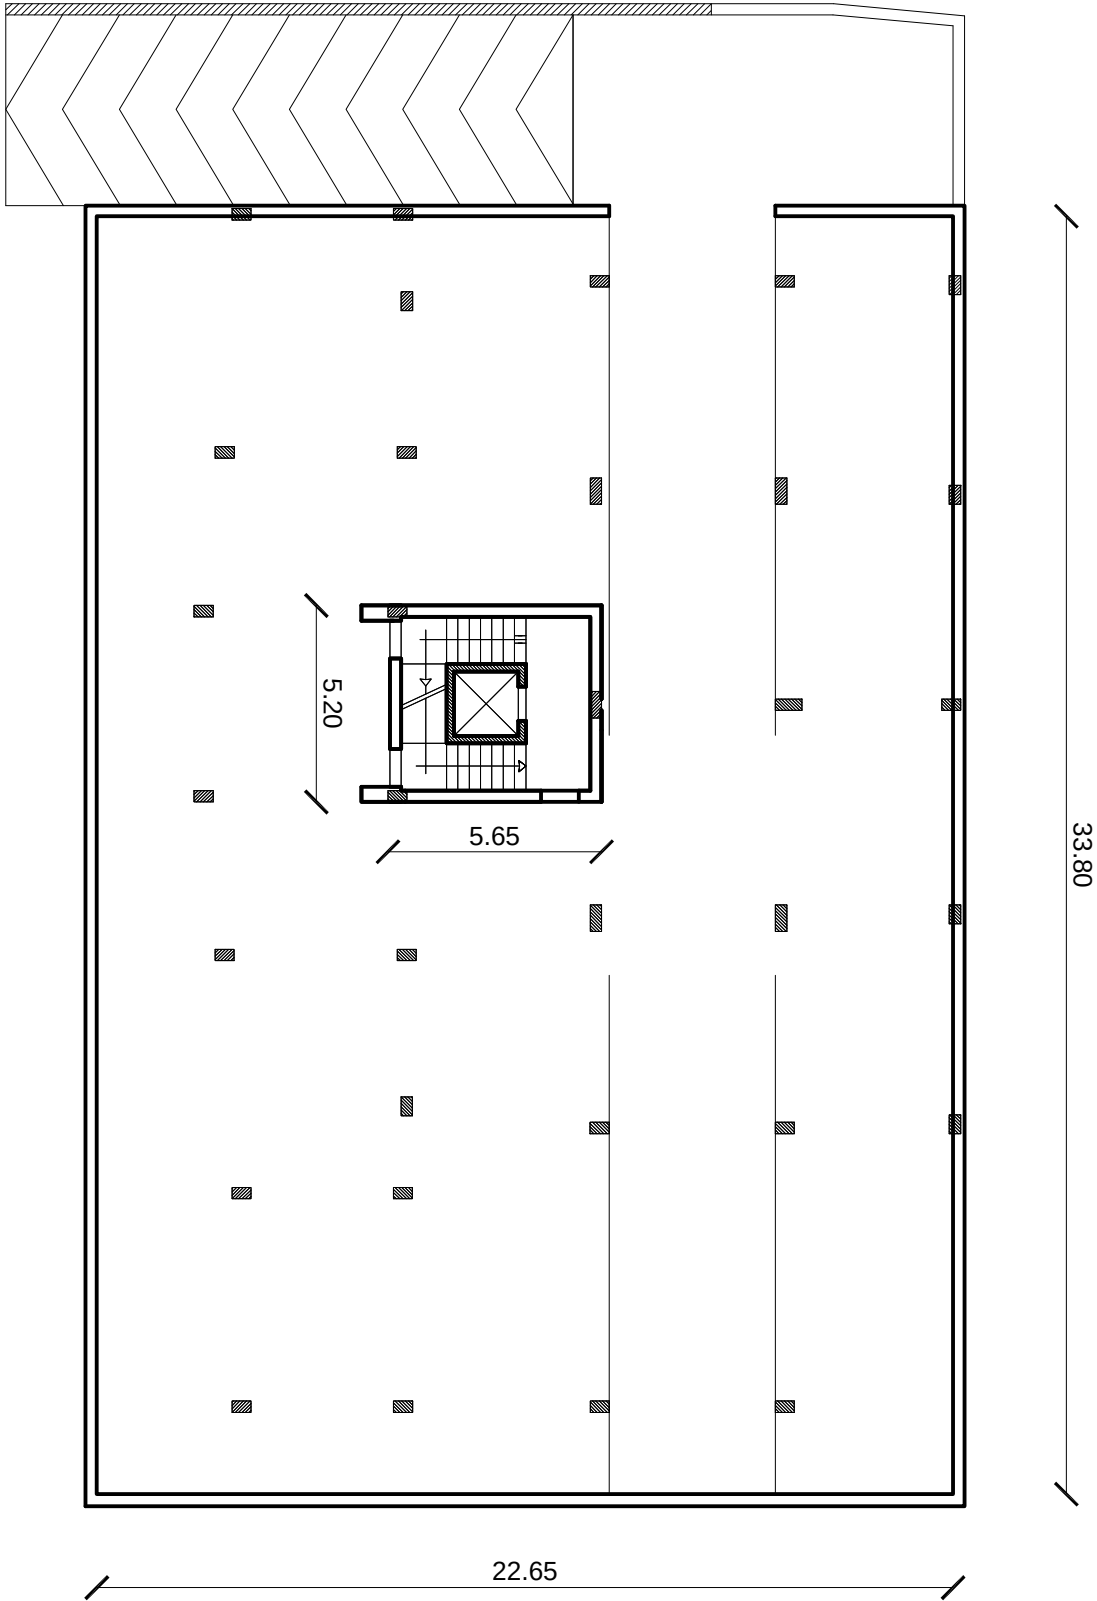

PIANO INTERRATO - SUP. A PARCHEGGIO EDIFICIO 6A : 736.19 mq

Volume edificio 6A = 9656.98 mc

Superficie minima di parcheggio ex legge 122 / 89: (9656.98 /10) =mq 965.70

736.19 mq < 965.70mq

Parcheggio a raso (965.70 -736.19) = 229.51 mq

