


COMPUTO SUPERFICI E VOLUMI DI PROGETTO		SCHEMI TIPOLOGICI
		LOTTO 3 - EDIFICI 3A = 3C = 3D

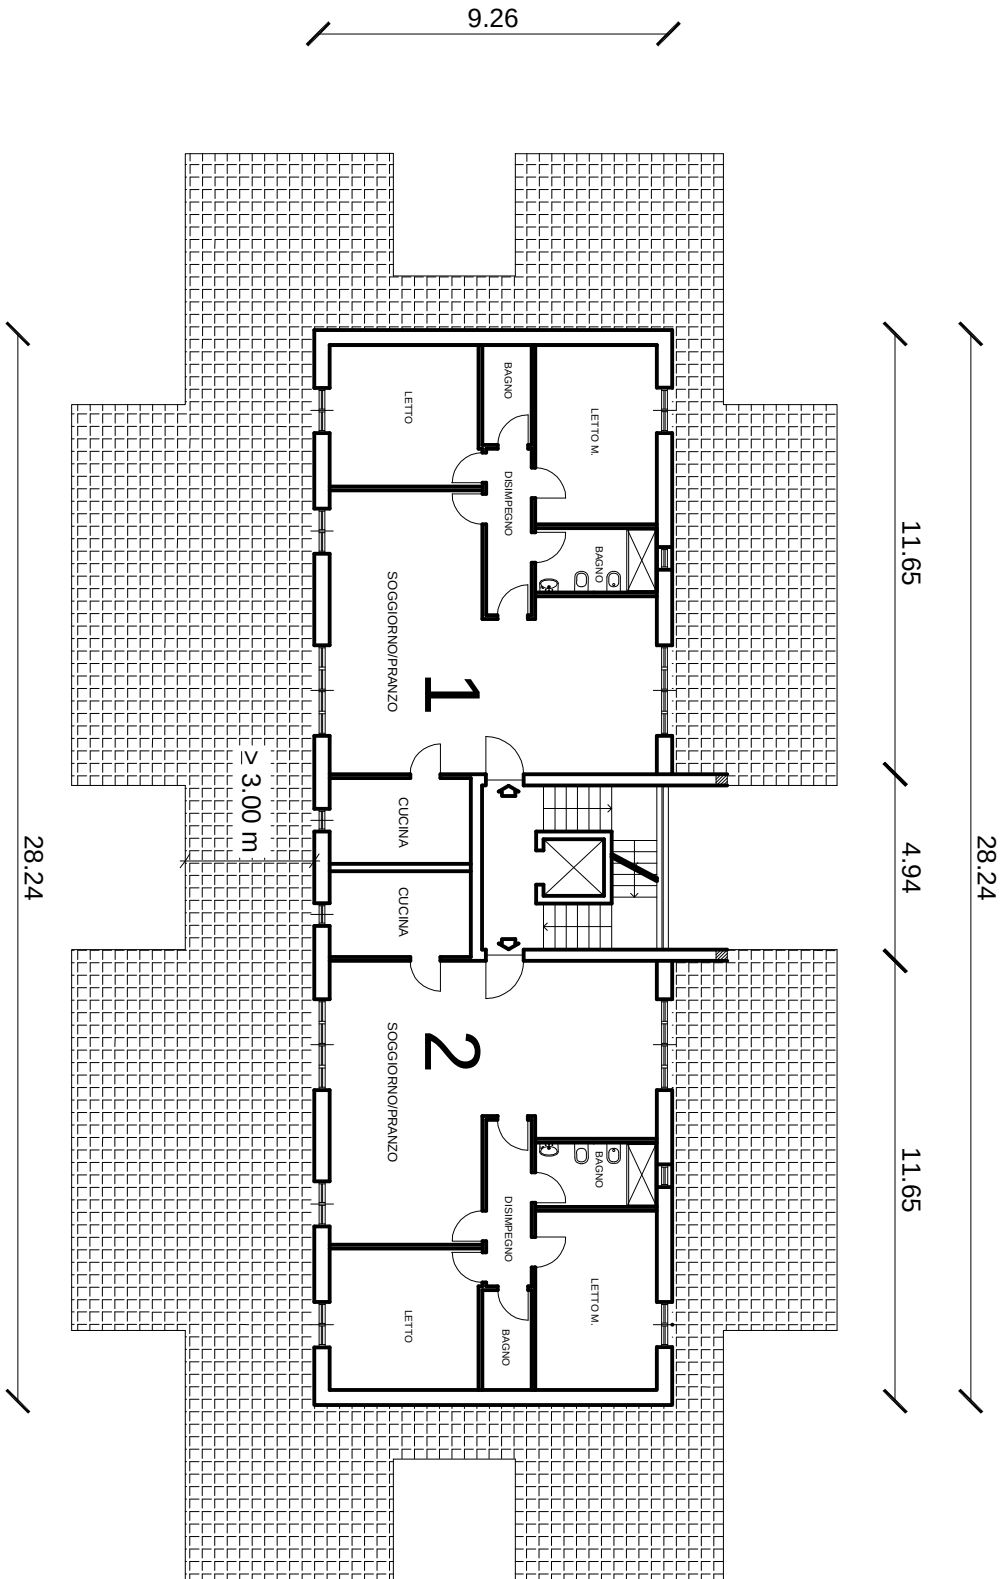

PIANO ATTICO : sup.netta 207.92 mq ; h = 2.70 m ; Vol. netto: 561.38 mc; Vol. edificio 3A = 3C = 3D : 9547.68 mc.
 INCENTIVO VOLUMETRICO ex L. Reg. 13 / 2008 e Del. di C.C. 33 / 2010: < 0.08 * 9547.68= 763.81 mc
 561.38 mc < 763.81 mc

