


COMPUTO SUPERFICI E VOLUMI DI PROGETTO		SCHEMI TIPOLOGICI	
		LOTTO 2	- EDIFICI 2 A = 2 B

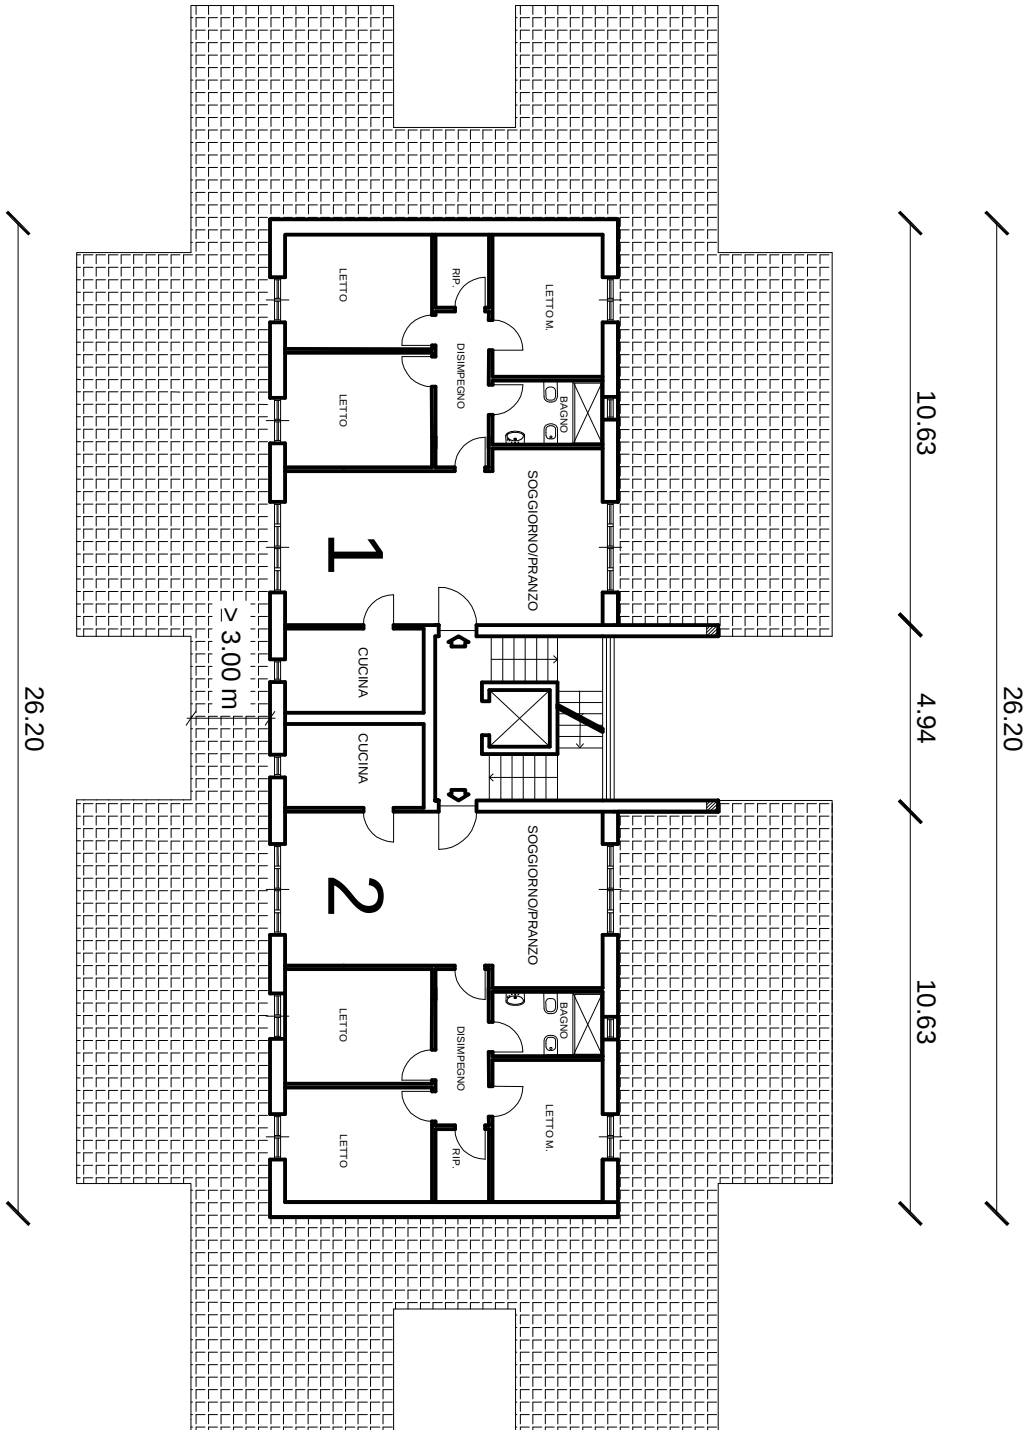

PIANO ATTICO : sup.netta 185.14 mq ; h = 2.70 m ; Vol. netto: 499.878 mc; Vol. edifici 2A = 2B : 9188.89 mc.
INCENTIVO VOLUMETRICO (ex L. Reg. 13 / 2008 e Del. di C.C. 33 / 2010) : < 0.08 * 9188.89= 735.11 mc
370.28 mc < 735.11 mc

