


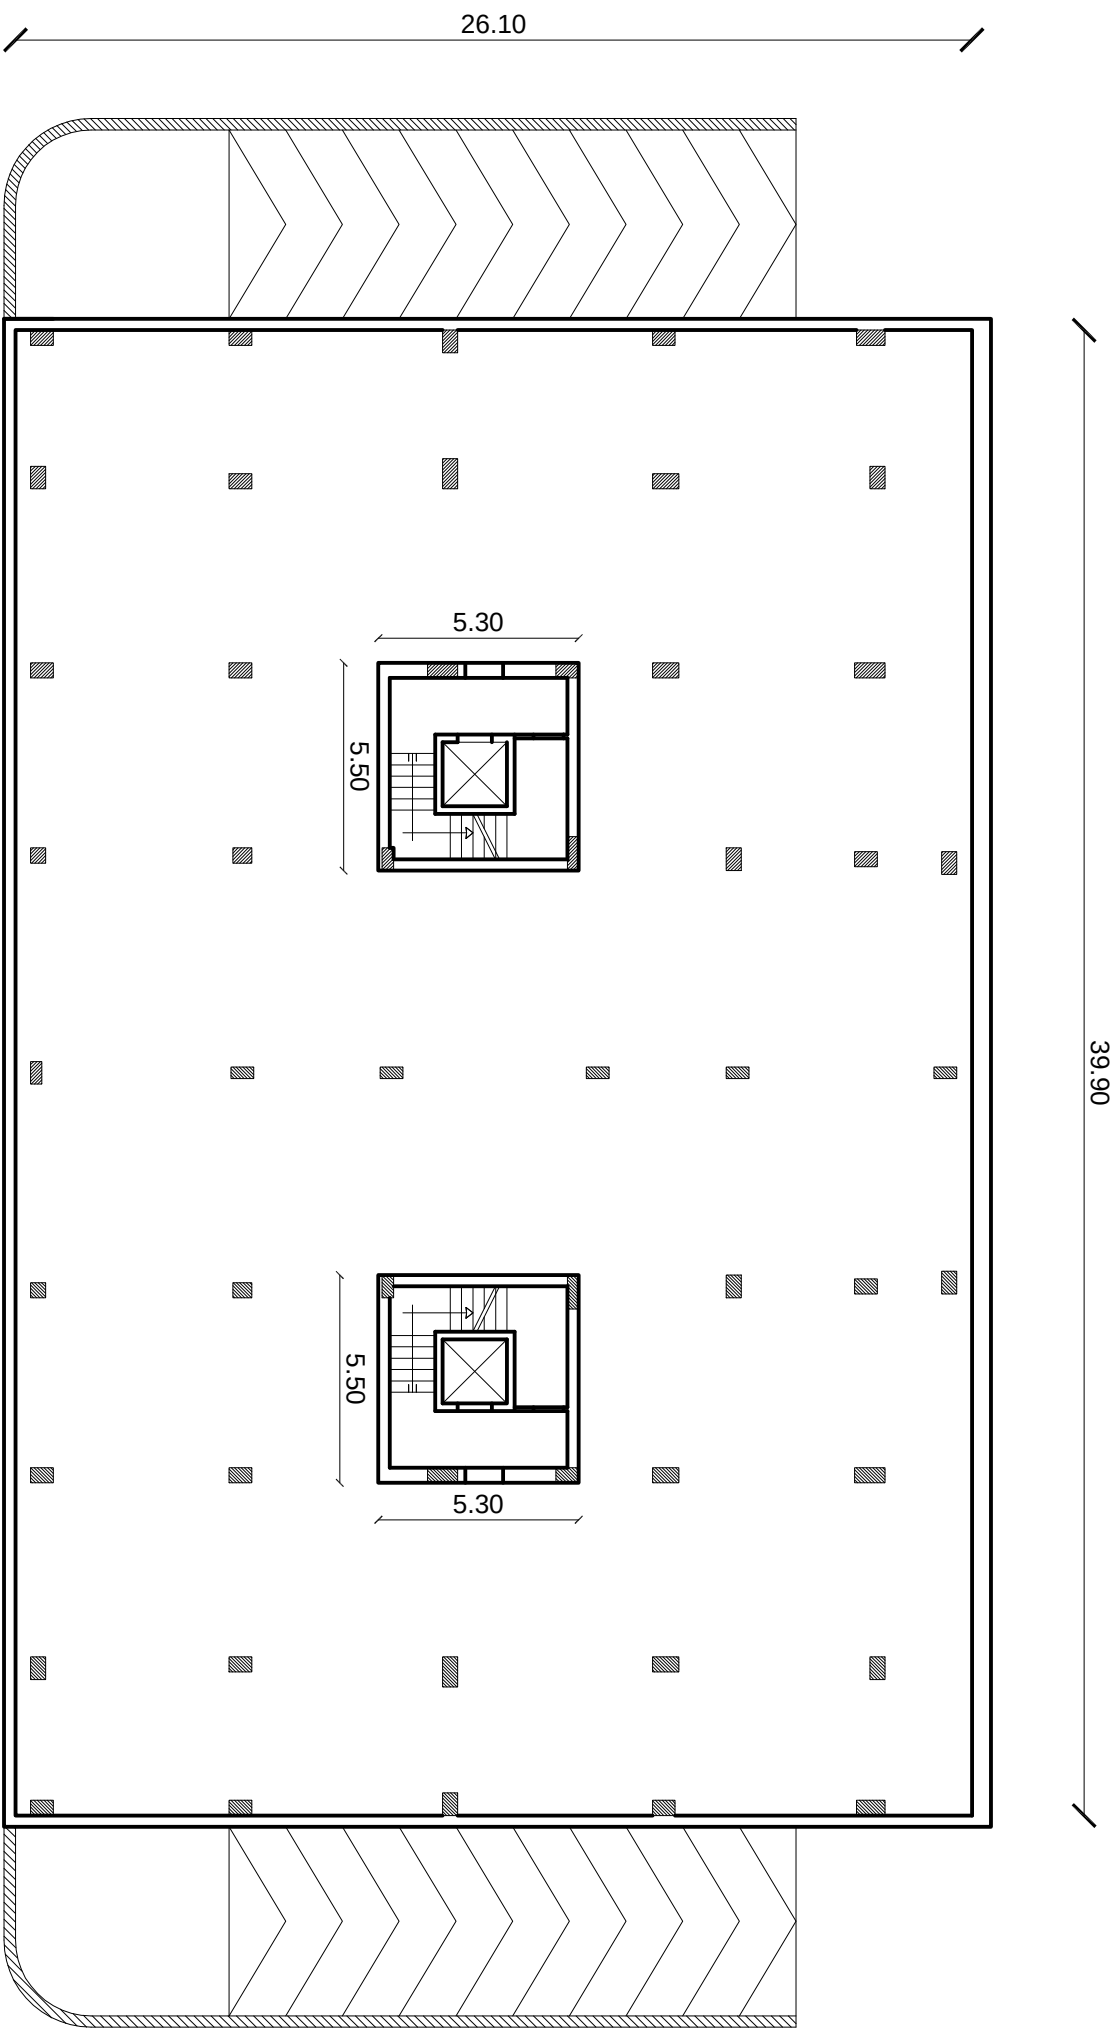

PIANO INTERRATO - SUP. A PARCHEGGIO EDIFICI 2C = 2D : 983.09mq

Volume edifici 2C = 2D : 9624.01 mc

Superficie minima di parcheggio ex legge 122 / 89: (9624.01 / 10) =mq 962.40

983.09 mq > 962.40 mq

