


COMPUTO SUPERFICI E VOLUMI DI PROGETTO

SCHEMI TIPOLOGICI

LOTTO 2 - EDIFICI 2C = 2D

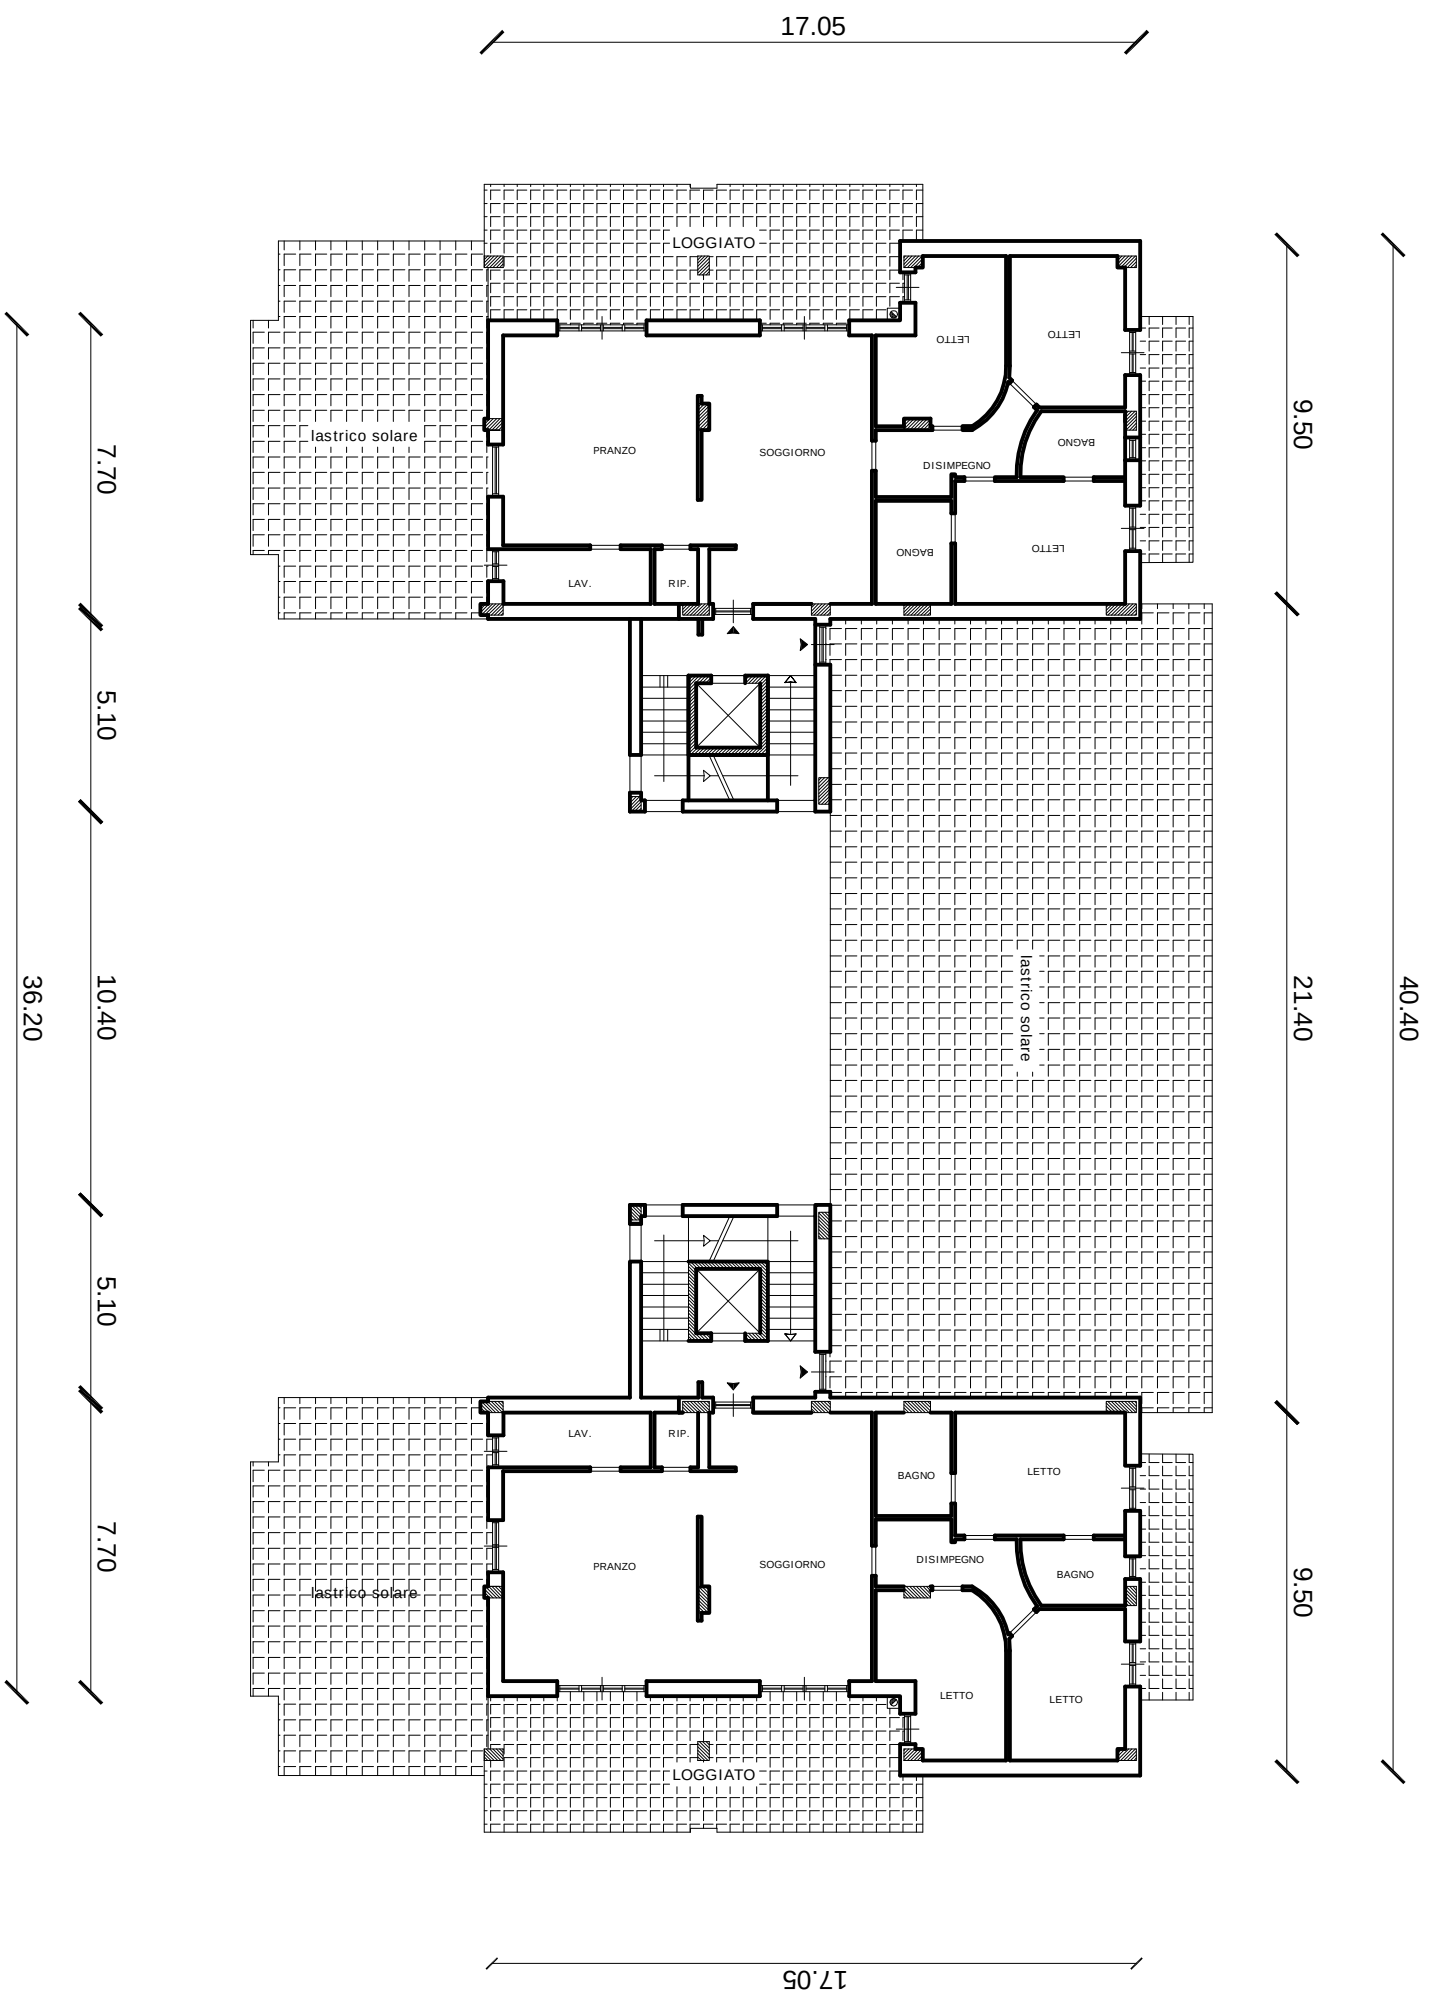

PIANO ATTICO : sup.netta 249.42 mq ; h = 2.70 m ; Vol. netto: 673.434 mc; Vol. edifici 2C = 2D : 9624.01 mc.
INCENTIVO VOLUMETRICO (ex L. Reg. 13 / 2008 e Del. di C.C. 33 / 2010) : $< 0.08 * 9624.01 = 769.92$ mc
673.43 mc < 769.92 mc

