


COMPUTO SUPERFICI E VOLUMI DI PROGETTO		SCHEMI TIPOLOGICI
		LOTTO 1 - EDIFICIO 1 B

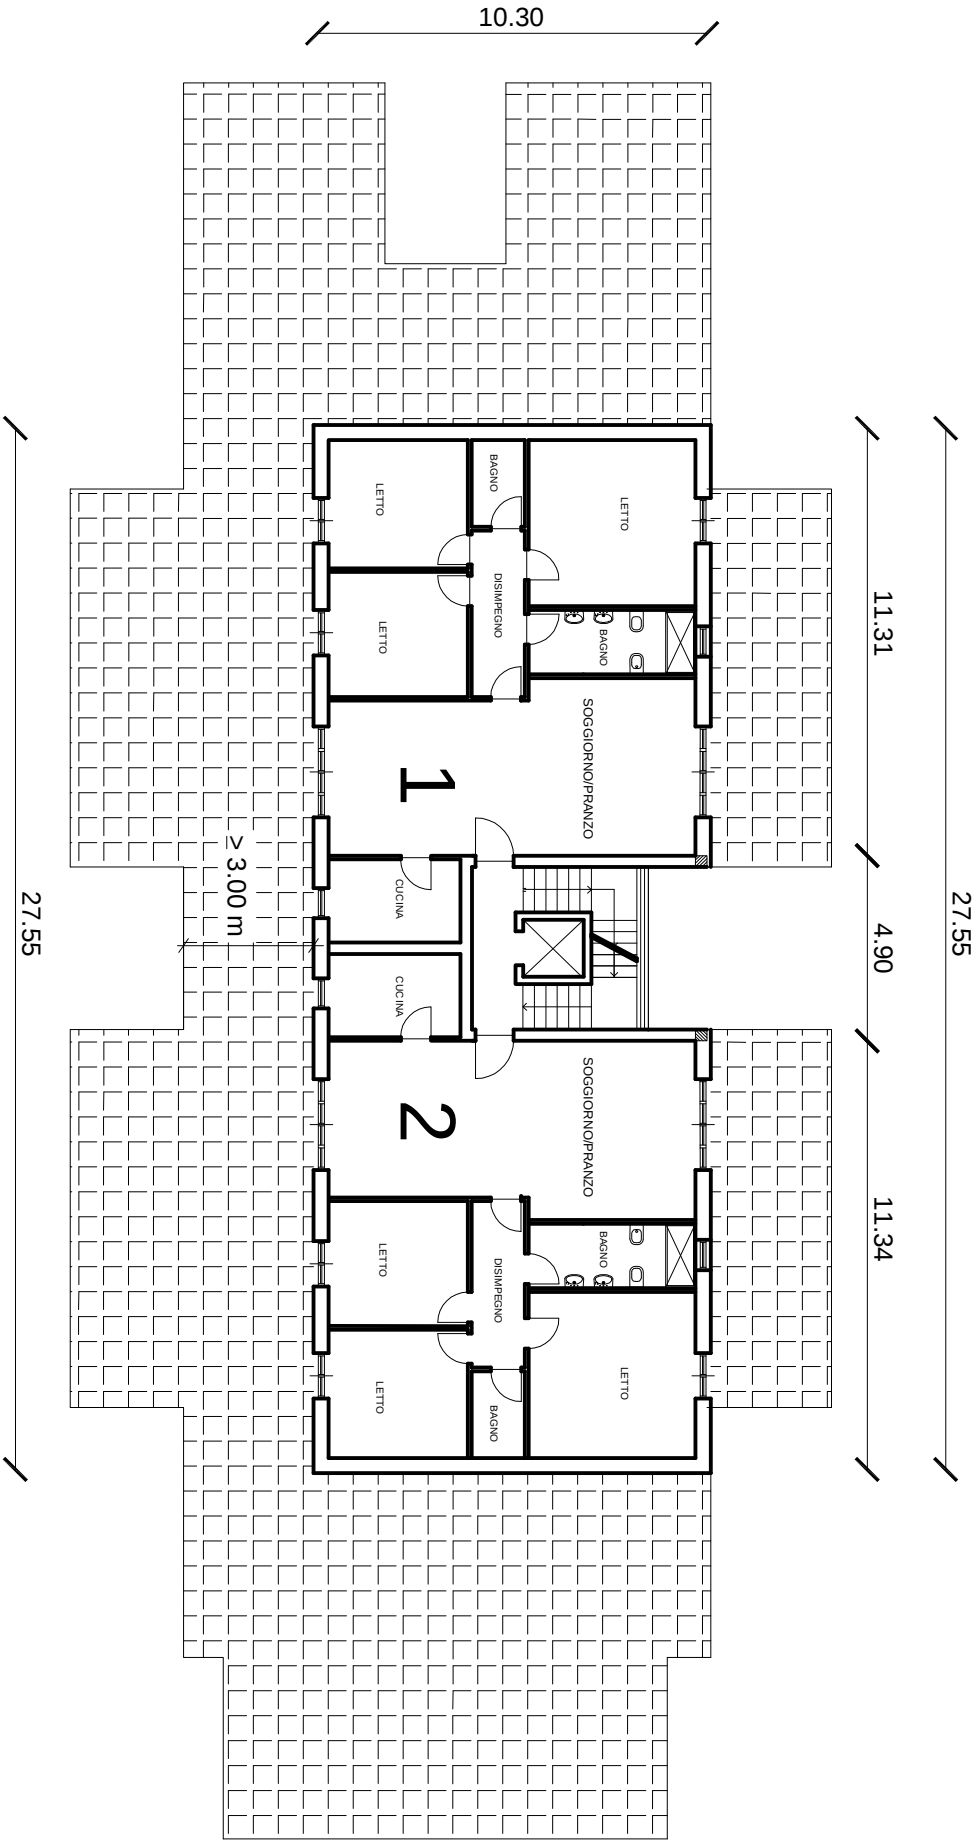

PIANO ATTICO : sup.netta 223.69 mq ; h = 2.70 m ; Vol. netto: 603.96 mc; Vol. edificio 1 B: 10684.194 mc.
 INCENTIVO VOLUMETRICO (ex L. Reg. 13 / 2008 e Del. di C.C. 33 / 2010): $\leq 0.08 * 10684.19= 854.74$ mc
 603.96 mc < 854.74 mc

