


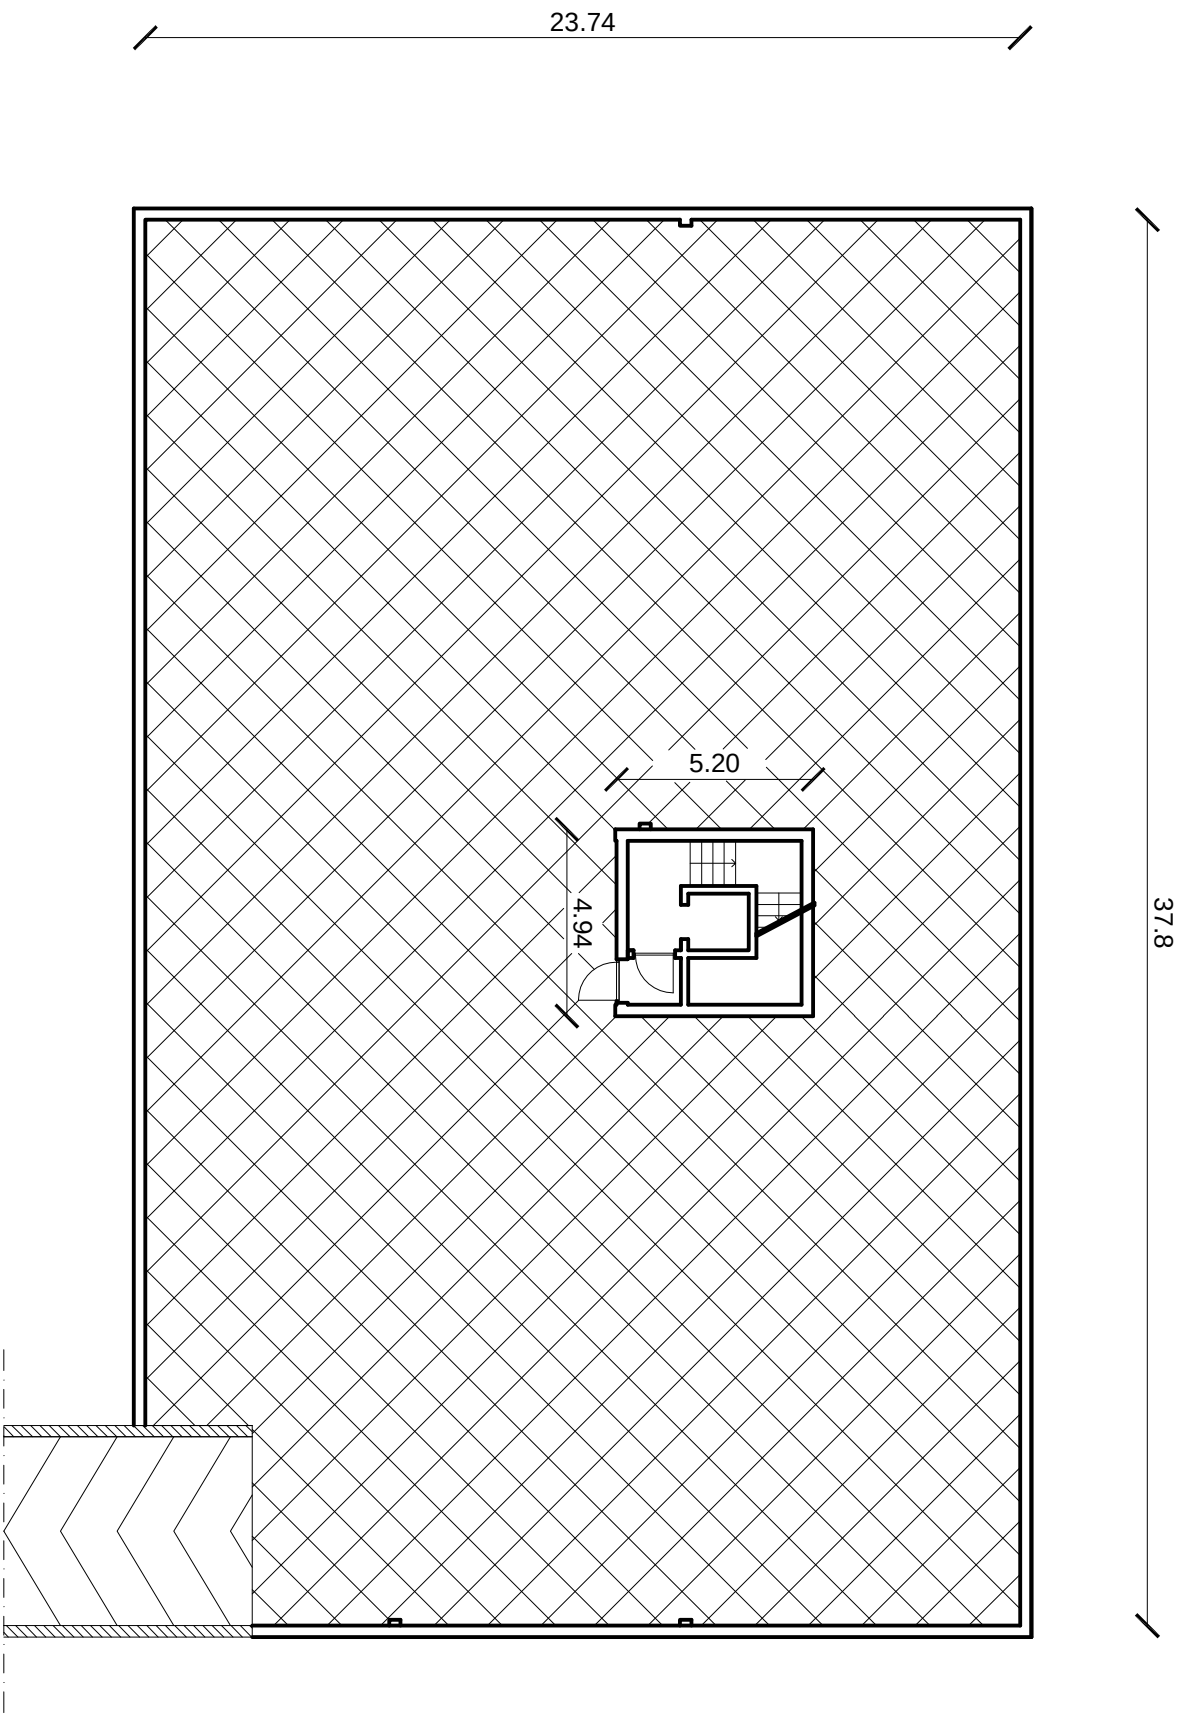

PIANO INTERRATO - SUP. A PARCHEGGIO EDIFICIO 2A : 897.40 mq

Volume edificio 2A = 9188.89 mc

Superficie minima di parcheggio ex legge 122 / 89: $(9188.89 / 10) = \text{mq } 918.89$
 $897.40 \text{ mq} < 918.89 \text{ mq}$

Parcheggio a raso : $(918.89 - 897.40) = 21.49 \text{ mq}$

