


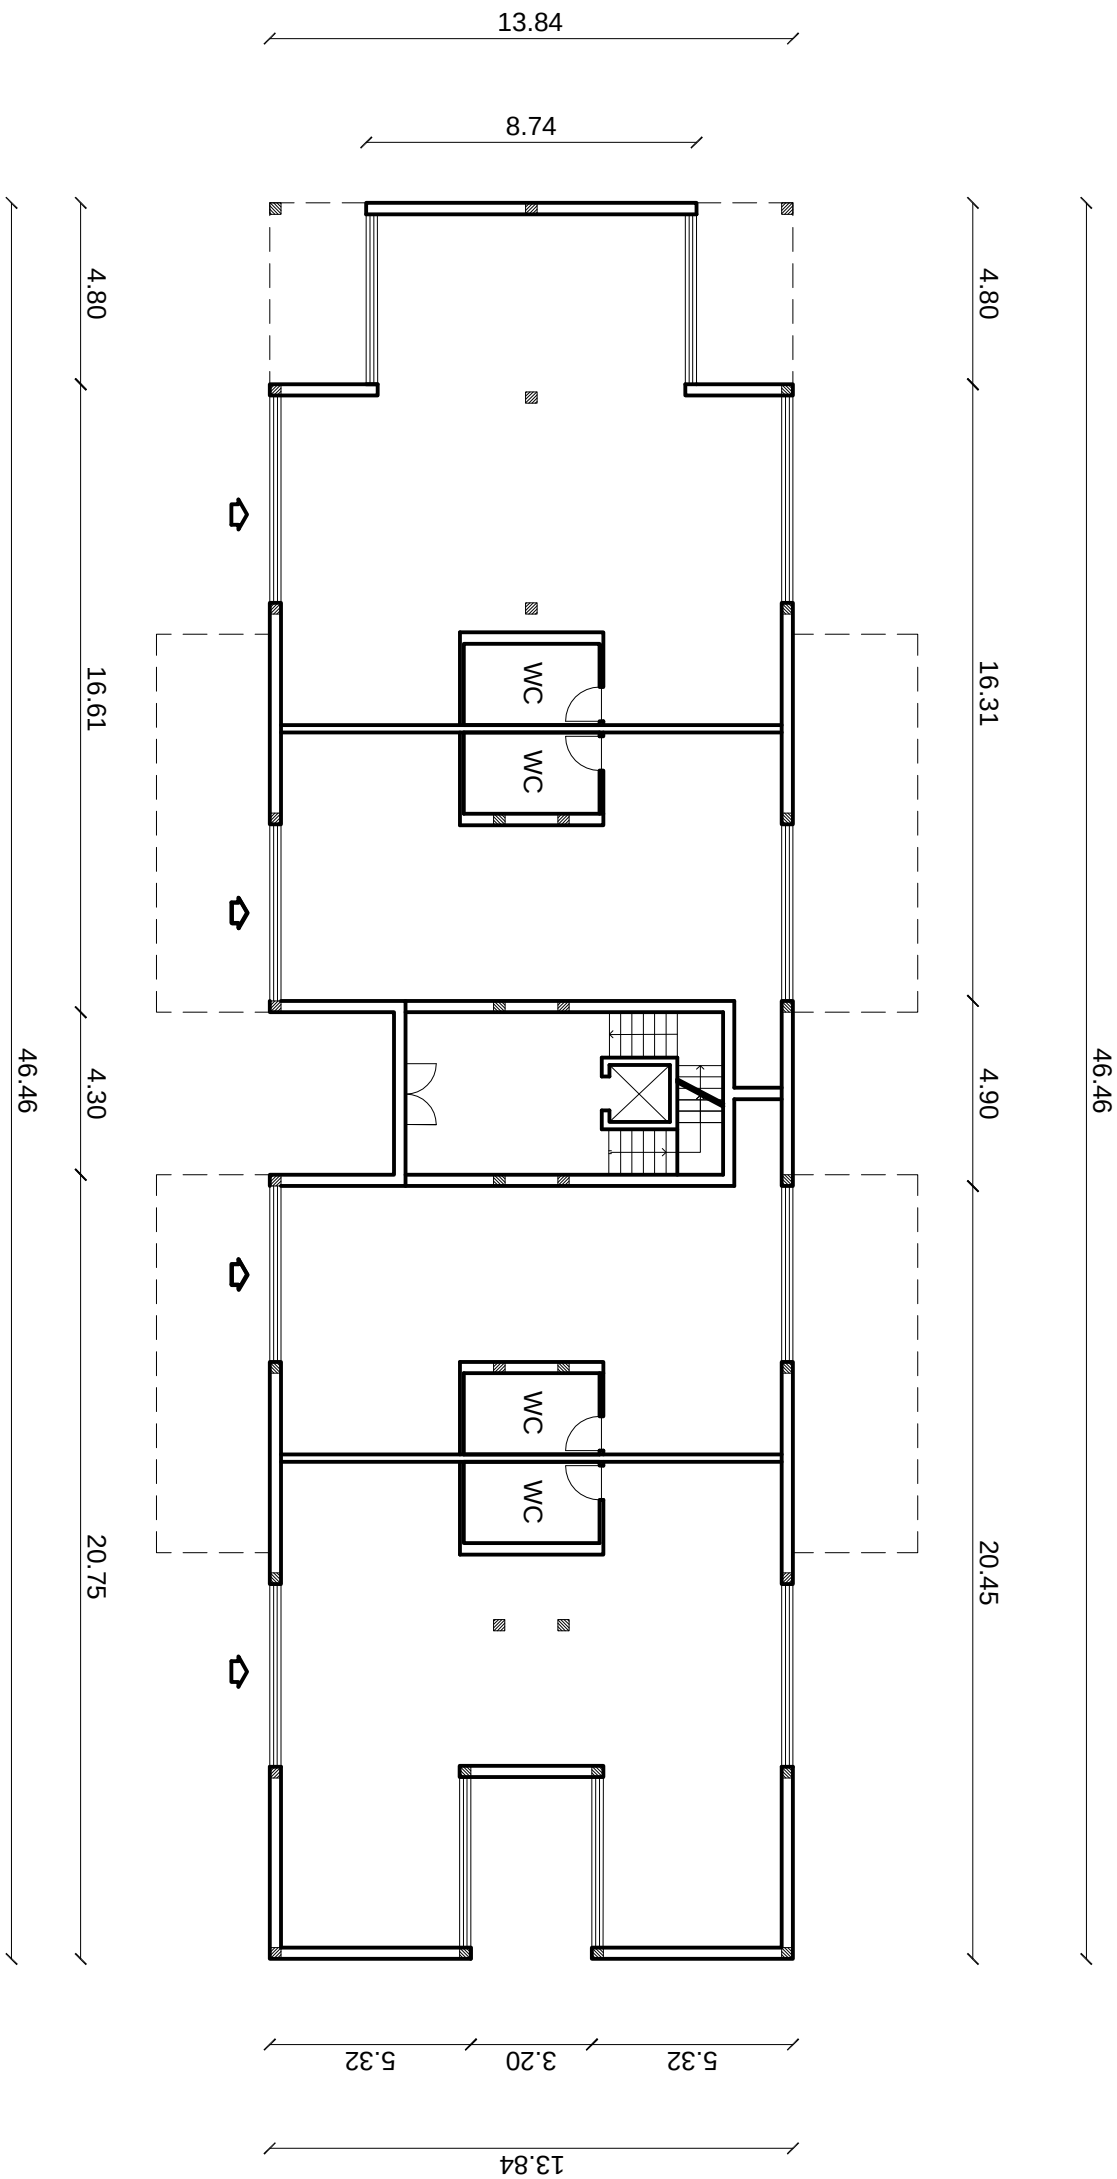

PIANO TERRA : LOCALI COMMERCIALI H 3.50 m

Superficie coperta : 589.05 mq

Volume di progetto : $[589.05 * (3.50 + 0.3)] = 2238.39 \text{ mc}$

