


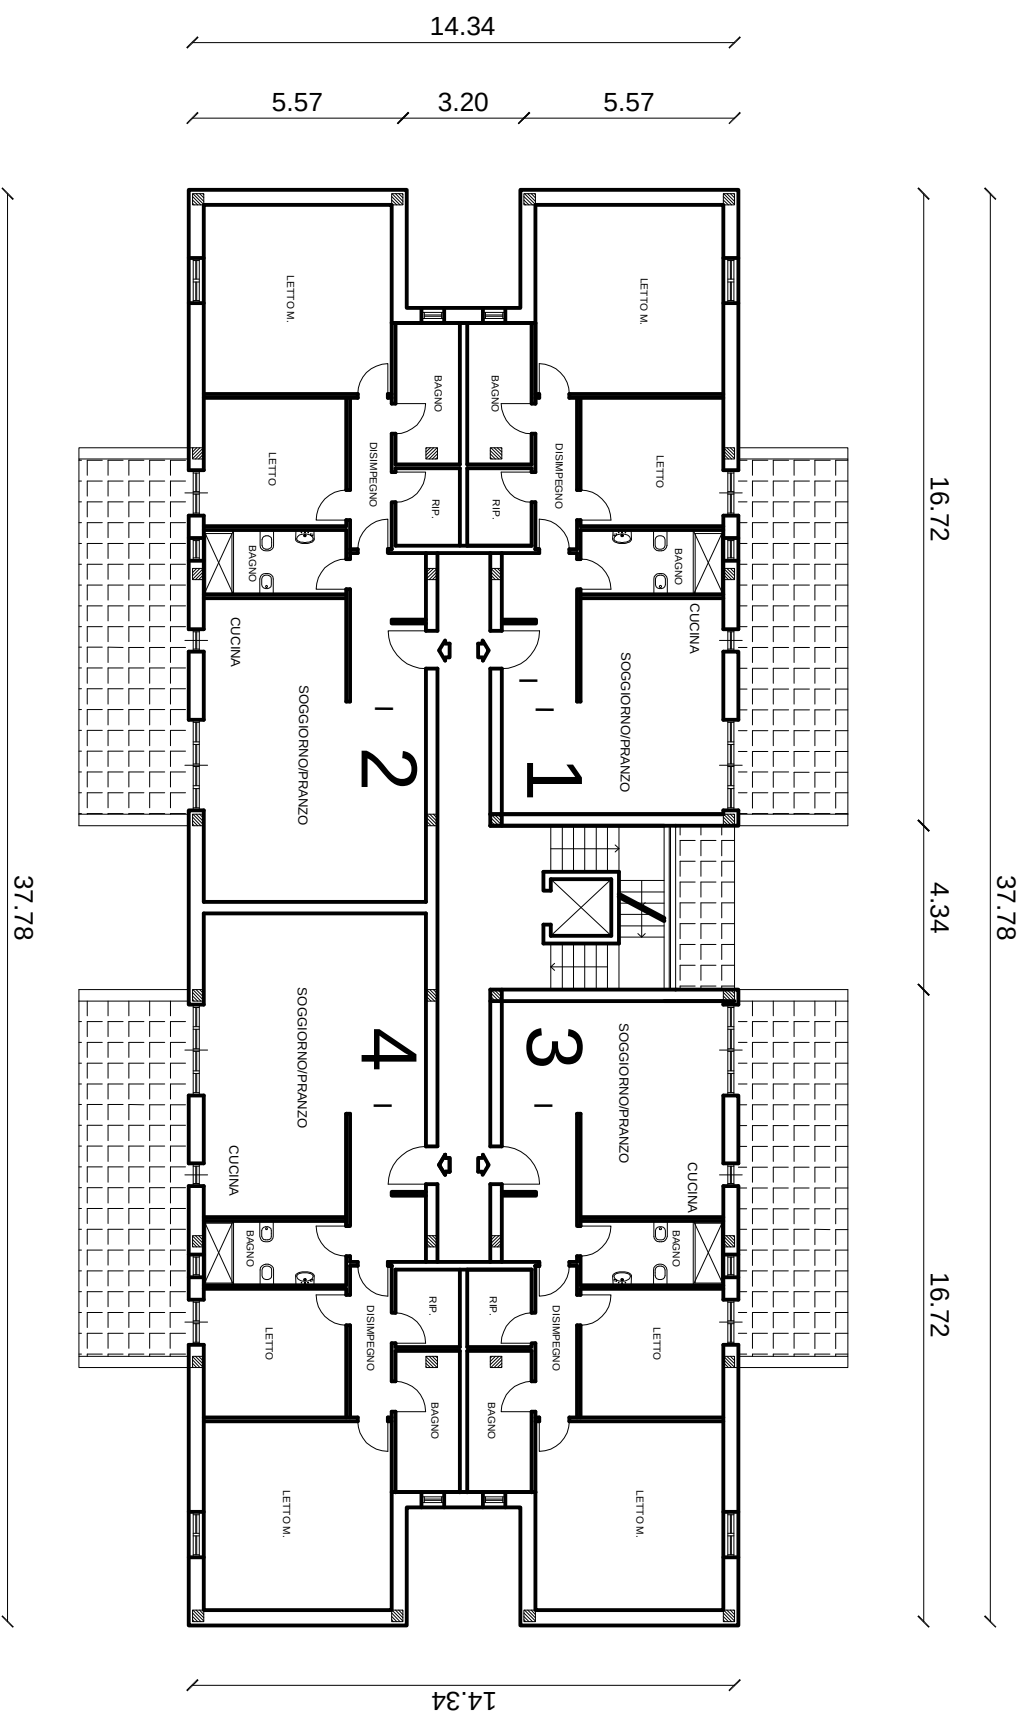

PIANO TIPO : PIANO 1°, 2°, 3°, 4°, 5°
Superficie coperta edificio 5A : 515 mq; h = 15.30 m
Volume di progetto: 515 * 15.30 = 7879.5 mc

