


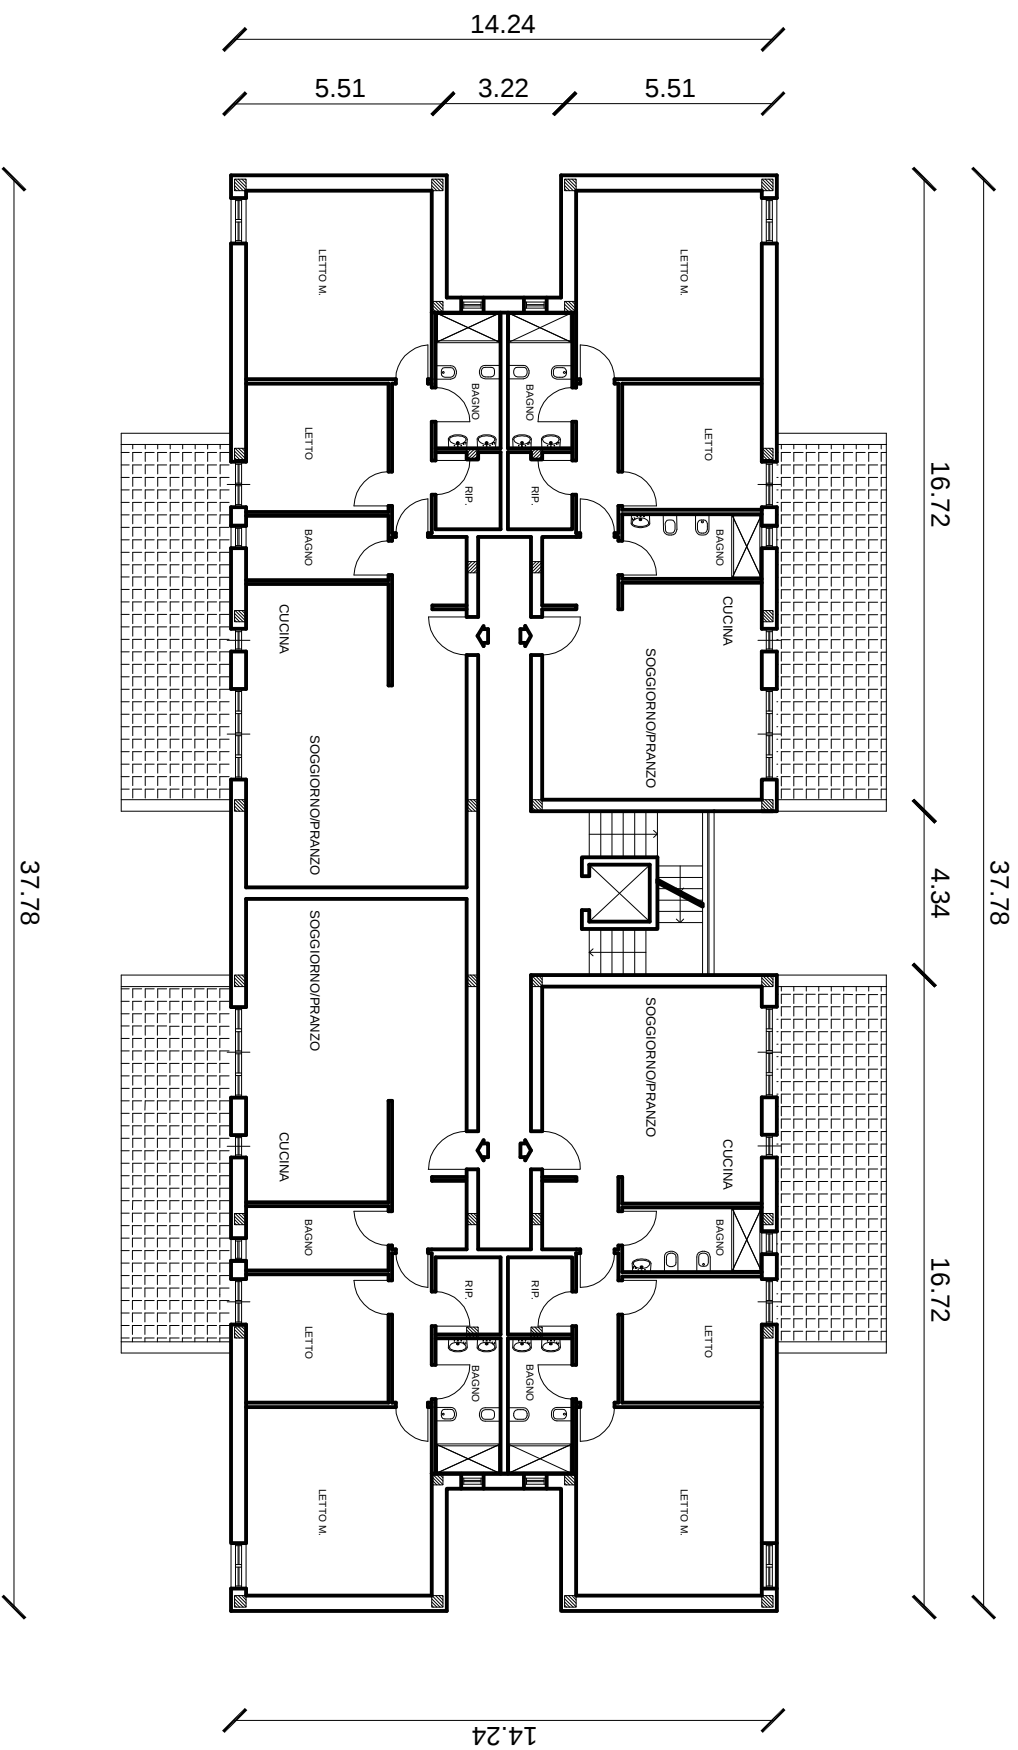

PIANO TIPO : PIANO 1°, 2°, 3°, 4°, 5°
Superficie coperta 510.4 mq; h = 15.00 m
Volume di progetto: 510.4 * 15.00 = 7656 mc

