


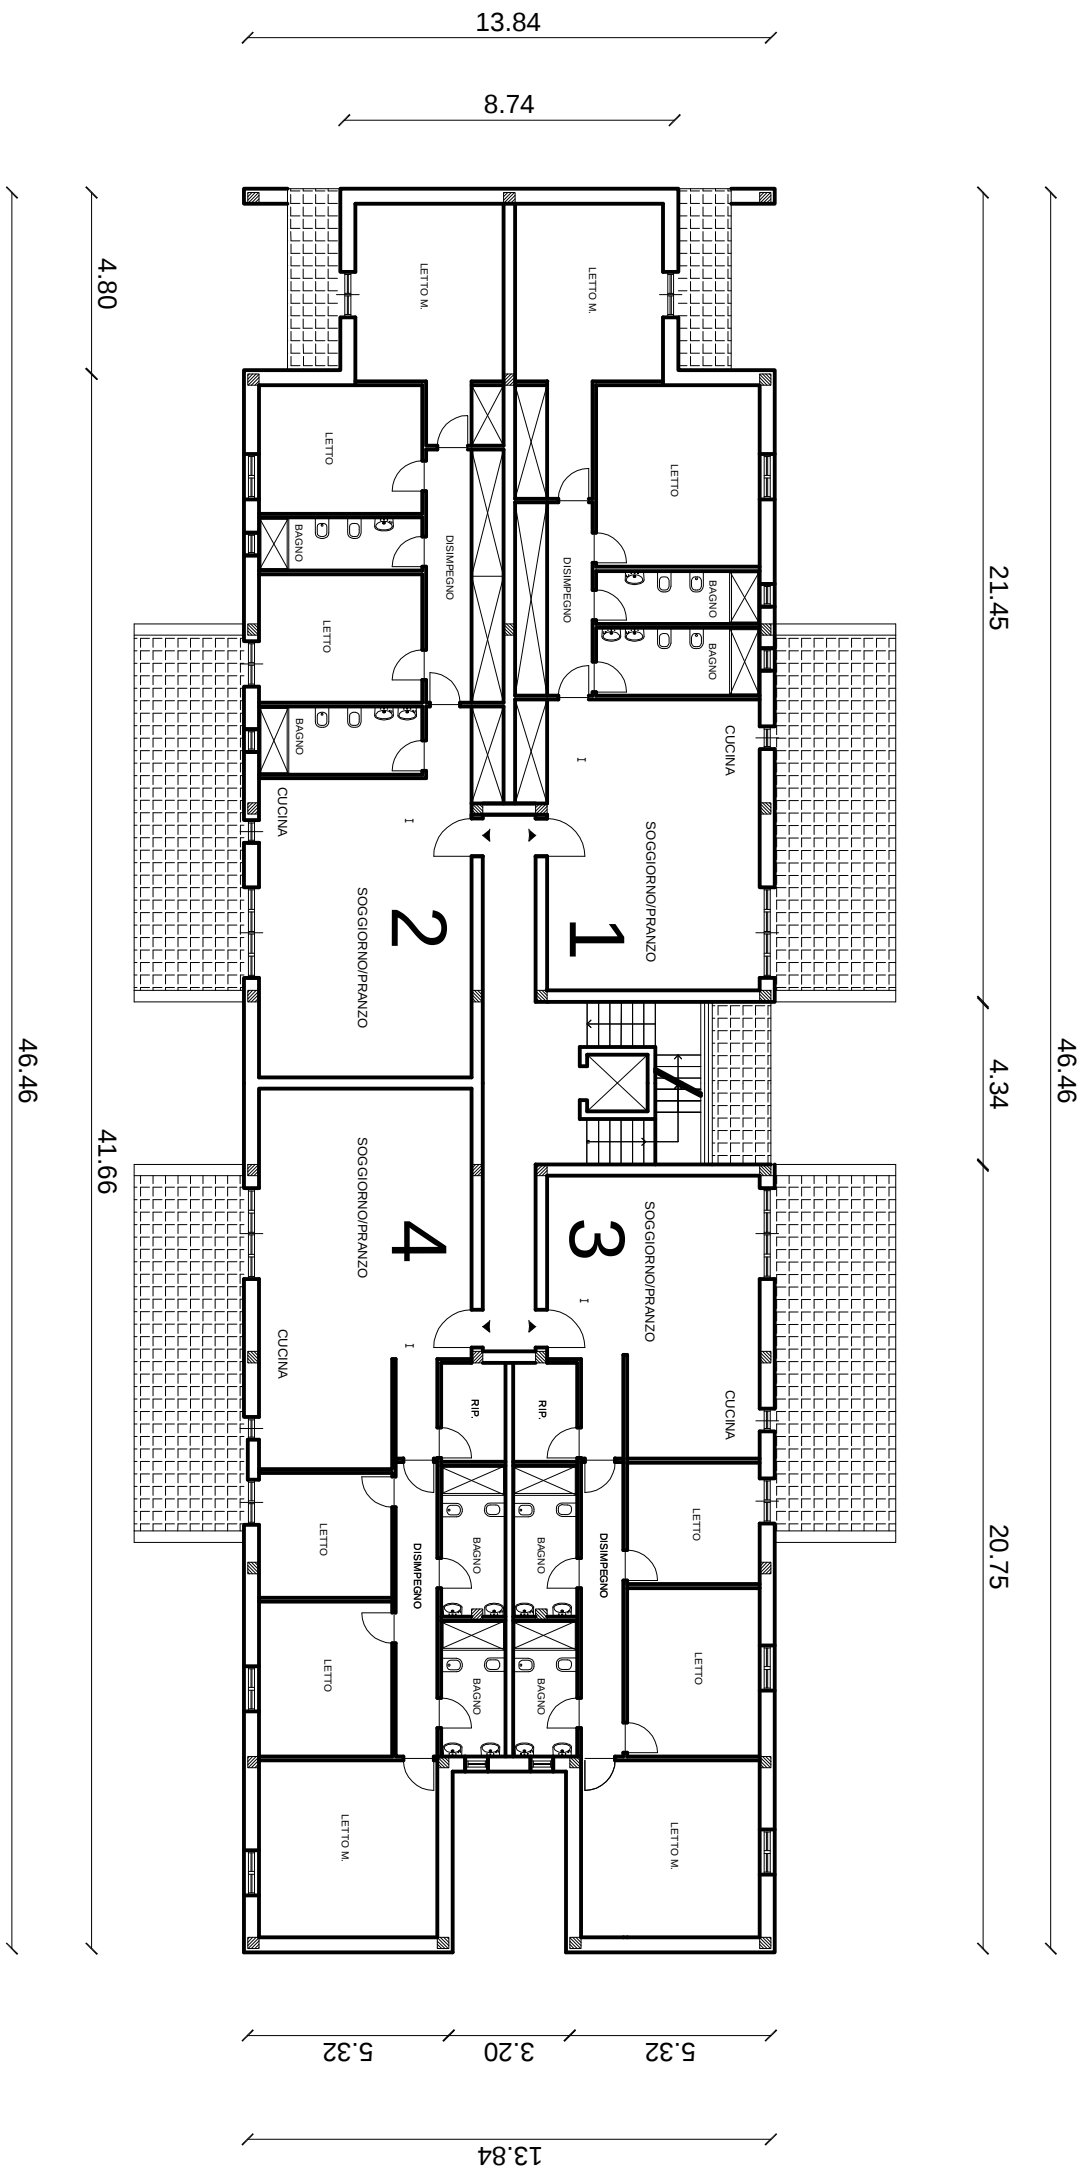

PIANO TIPO : PIANO 1°, 2°, 3°, 4°, 5°
Superficie coperta 596.60 mq; h = 15.00 m
Volume di progetto: 596.60 * 15.00 = 8949 mc

