


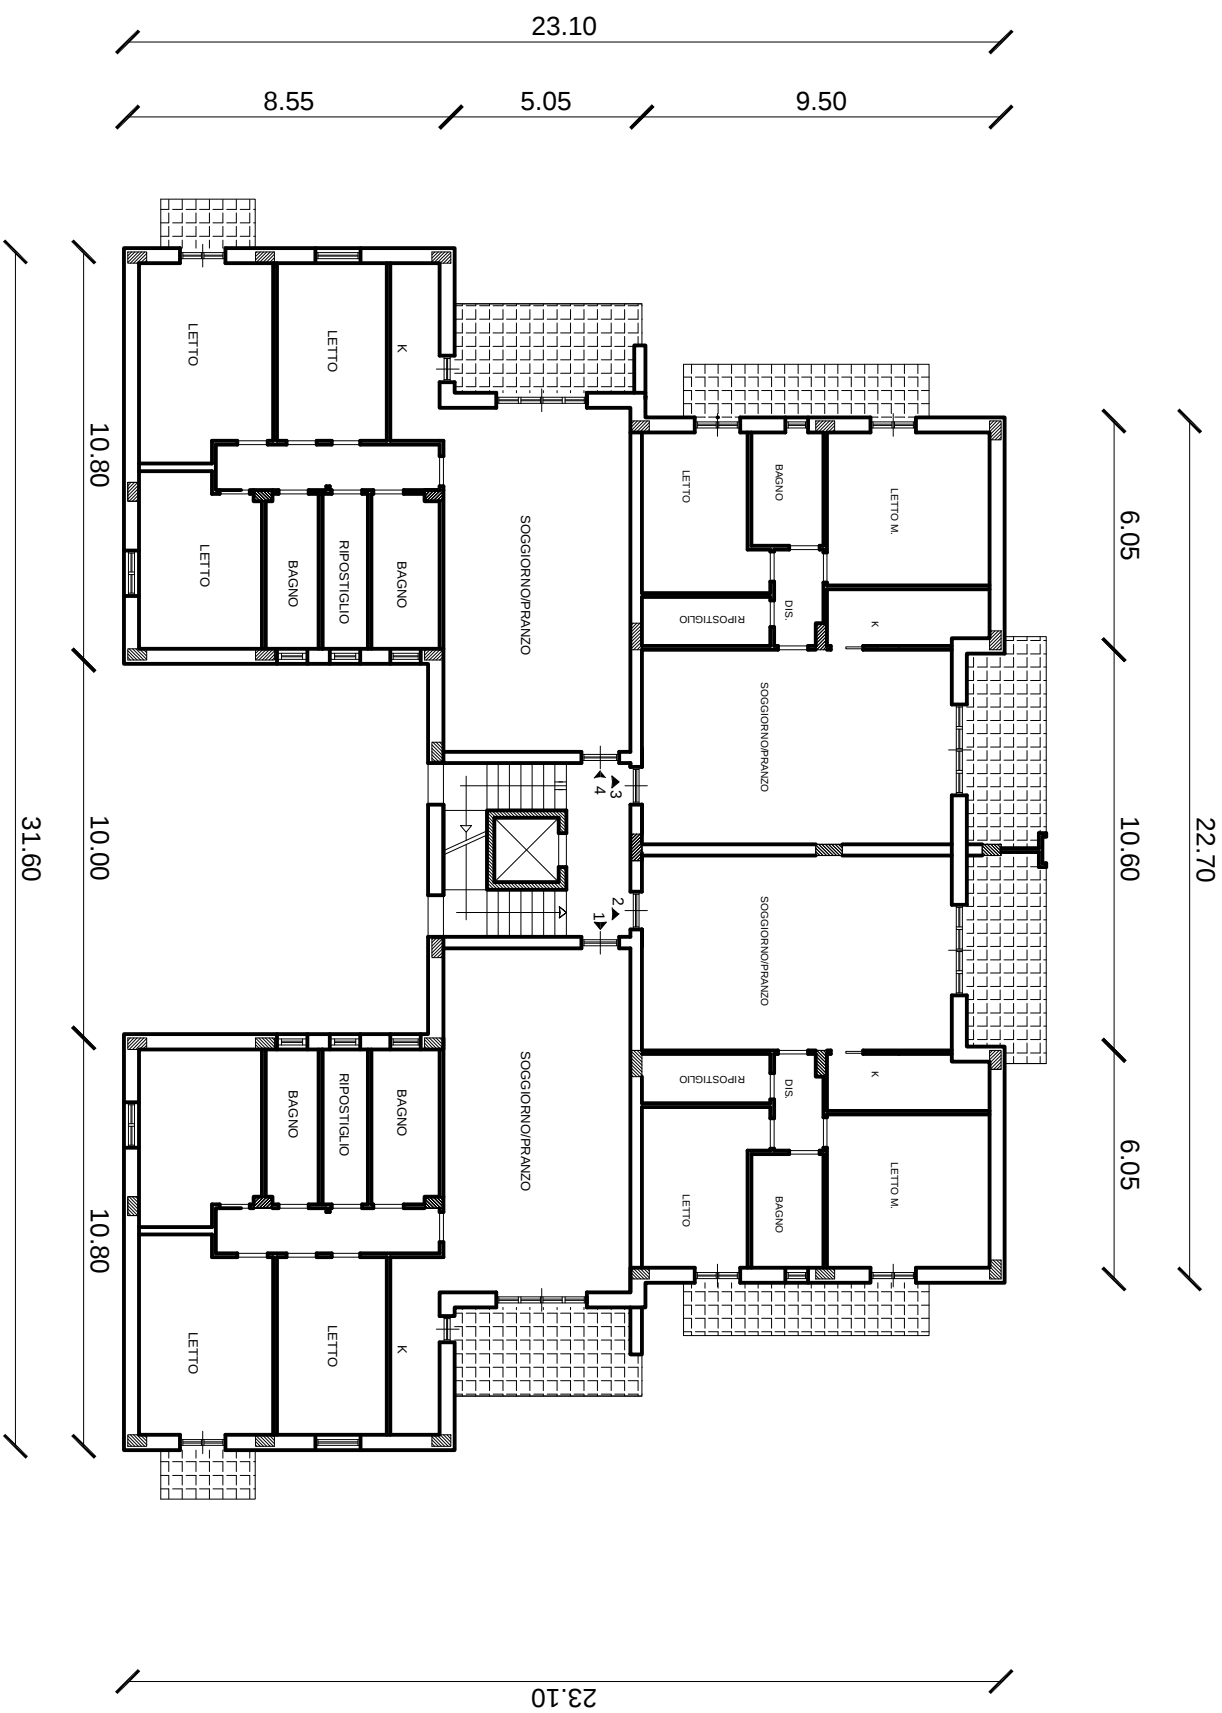

PIANO TIPO : PIANO 1°, 2°, 3°, 4°, 5°
Superficie coperta edificio 6A : 515.93 mq; h = 15.00 m
Volume di progetto: 515.93 * 15.00 = 7738.95 mc

