


COMPUTO SUPERFICI E VOLUMI DI PROGETTO		SCHEMI TIPOLOGICI	
		LOTTO 5 - EDIFICIO 5A	

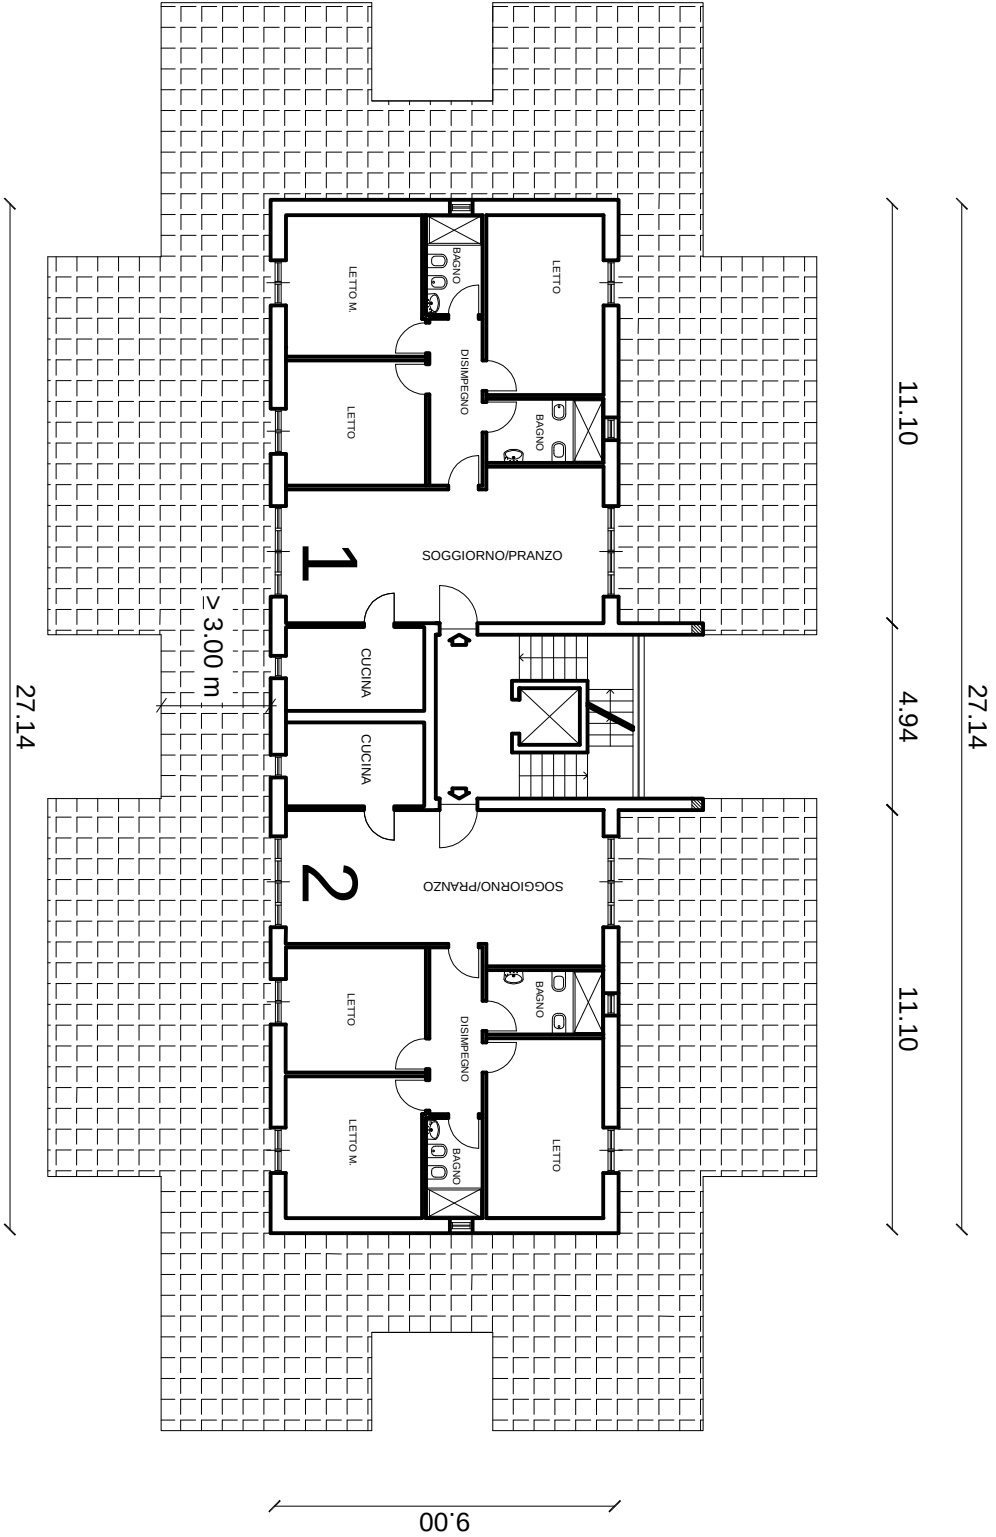

PIANO ATTICO : sup.netta 192.86 ; h = 2.70 m ; Vol. netto: 520.72 mc; Vol. edificio 5A : 7879.50mc.
 INCENTIVO VOLUMETRICO (ex L. Reg. 13 / 2008 e Del. di C.C. 33 / 2010): < 0.08 * 7879.50= 630.36 mc
 520.72 mc < 630.36 mc

