


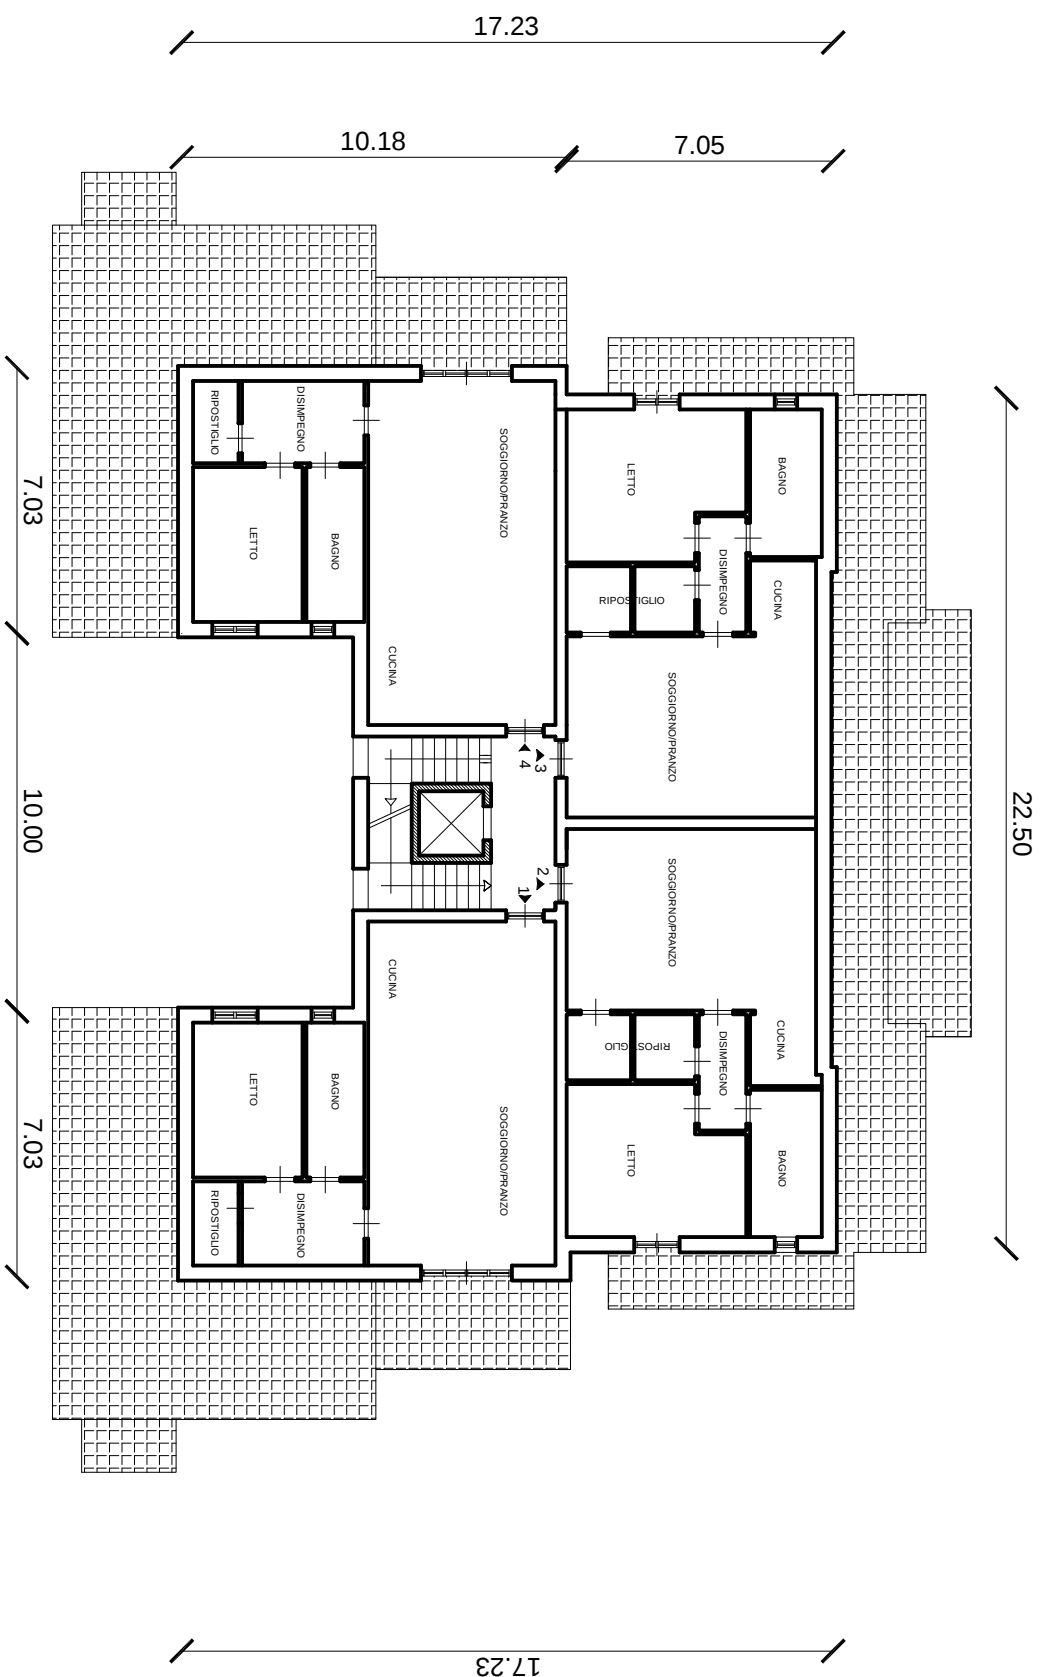

PIANO ATTICO : sup.netta 287.12mq ; h = 2.70 m ; Vol. netto: 775.22 mc; Vol. edificio 6A : 9699.48 mc.
INCENTIVO VOLUMETRICO (ex L. Reg. 13 / 2008 e Del. di C.C. 33 / 2010) : < 0.08 * 9699.48= 775.96 mc
775.22 mc < 775.96 mc

