



COMPUTO SUPERFICI E VOLUMI DI PROGETTO		SCHEMI TIPOLOGICI
LOTTO	4 - EDIFICI	4A = 4B = 4C = 4D

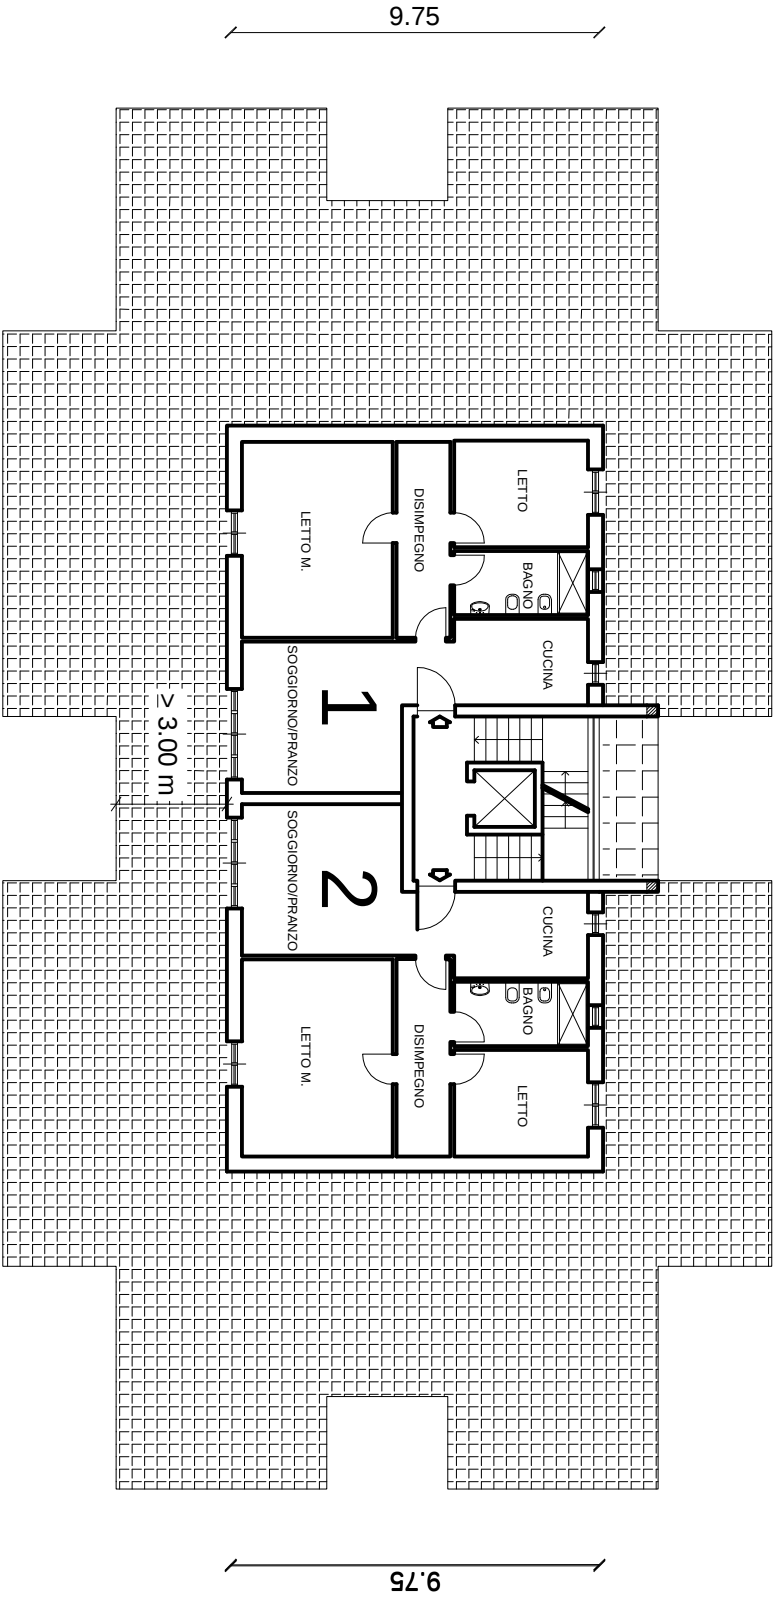

PIANO ATTICO : sup.netta 142.82 mq ; h = 2.70 m ; Vol. netto: 385.61 mc; Vol. edificio 4A = 4B = 4C =4D : 6169.68 mc.
 INCENTIVO VOLUMETRICO (ex L. Reg. 13 / 2008 e Del. di C.C. 33 / 2010) : < 0.08 * 6169.68= 493.57 mc
 385.61 mc < 493.57 mc

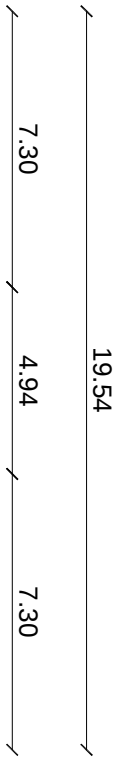