


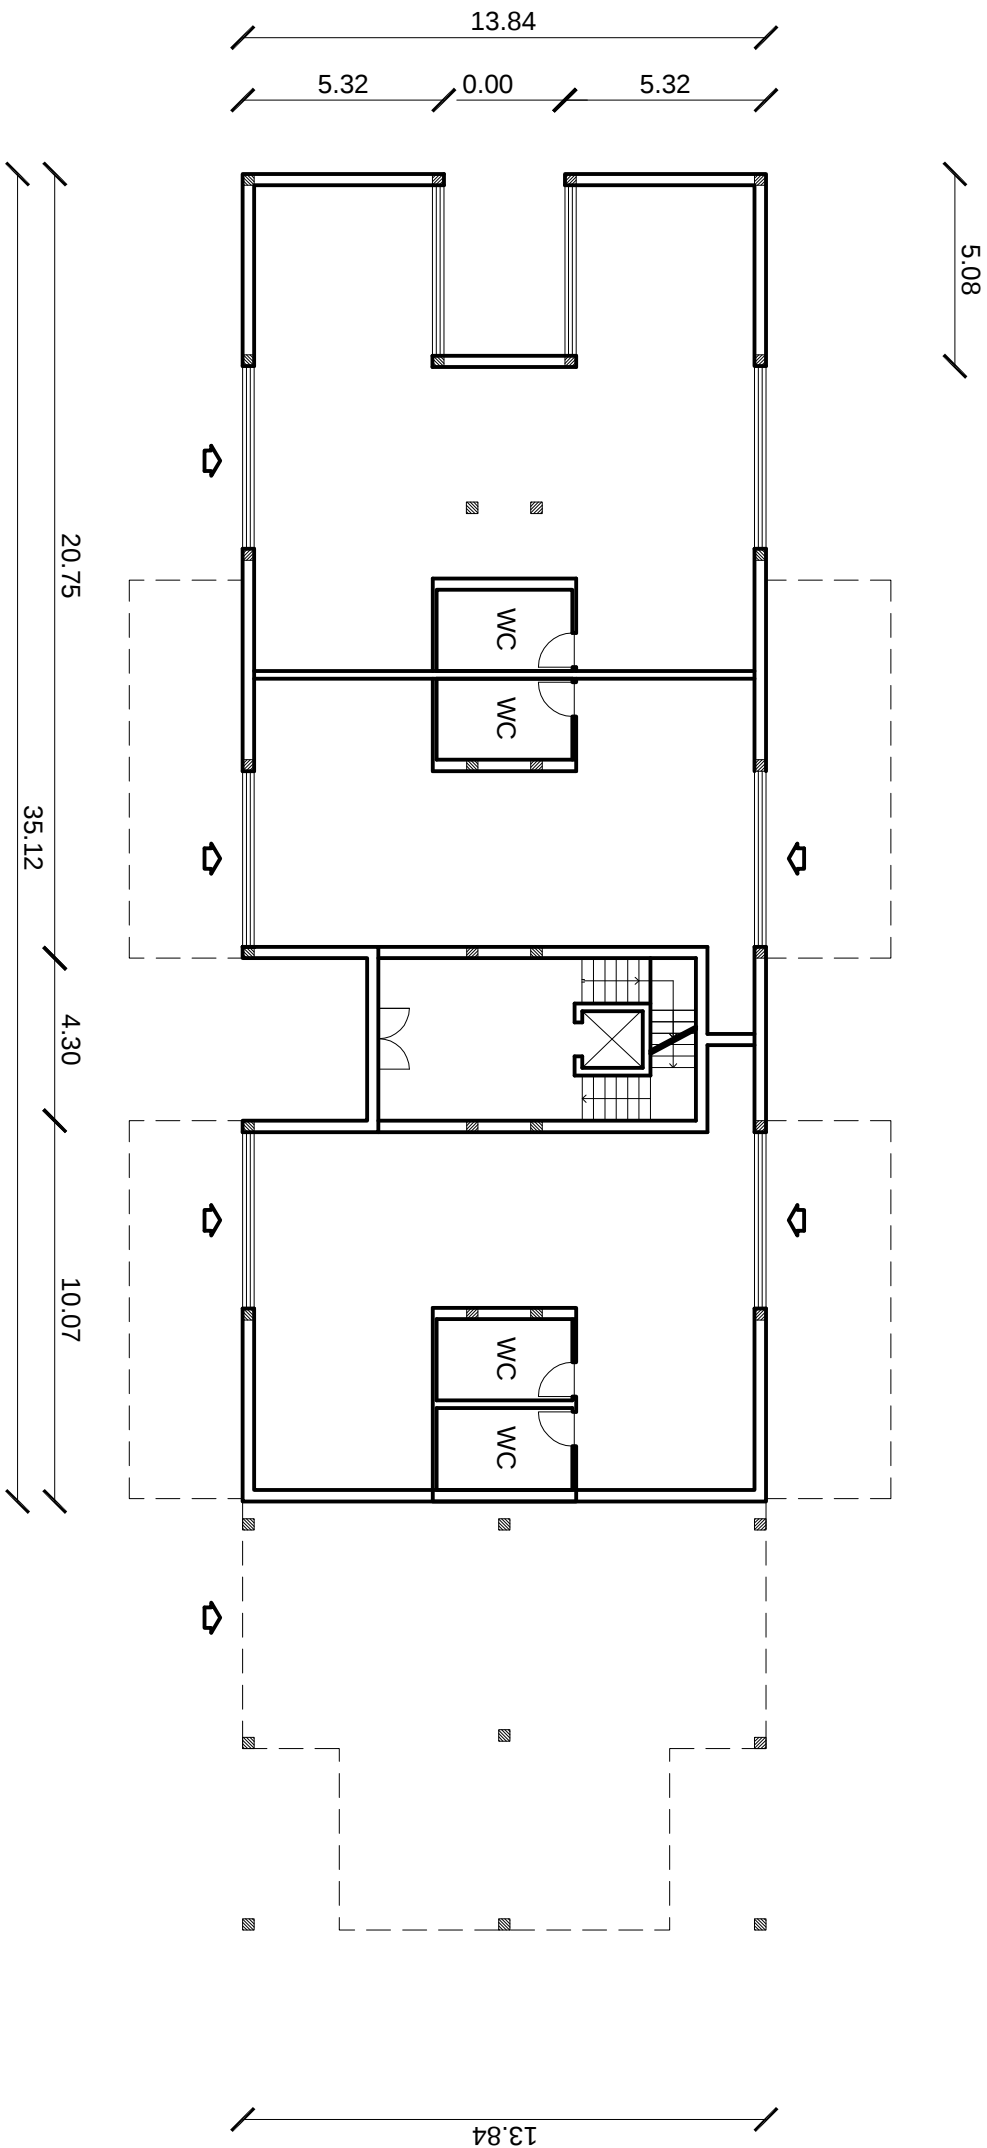

PIANO TERRA : LOCALI COMMERCIALI H 3.50 m

Superficie coperta : 456.63 mq

Volume di progetto : $[456.63 * (3.50 + 0.3)] = 1735.19 \text{ mc}$

