


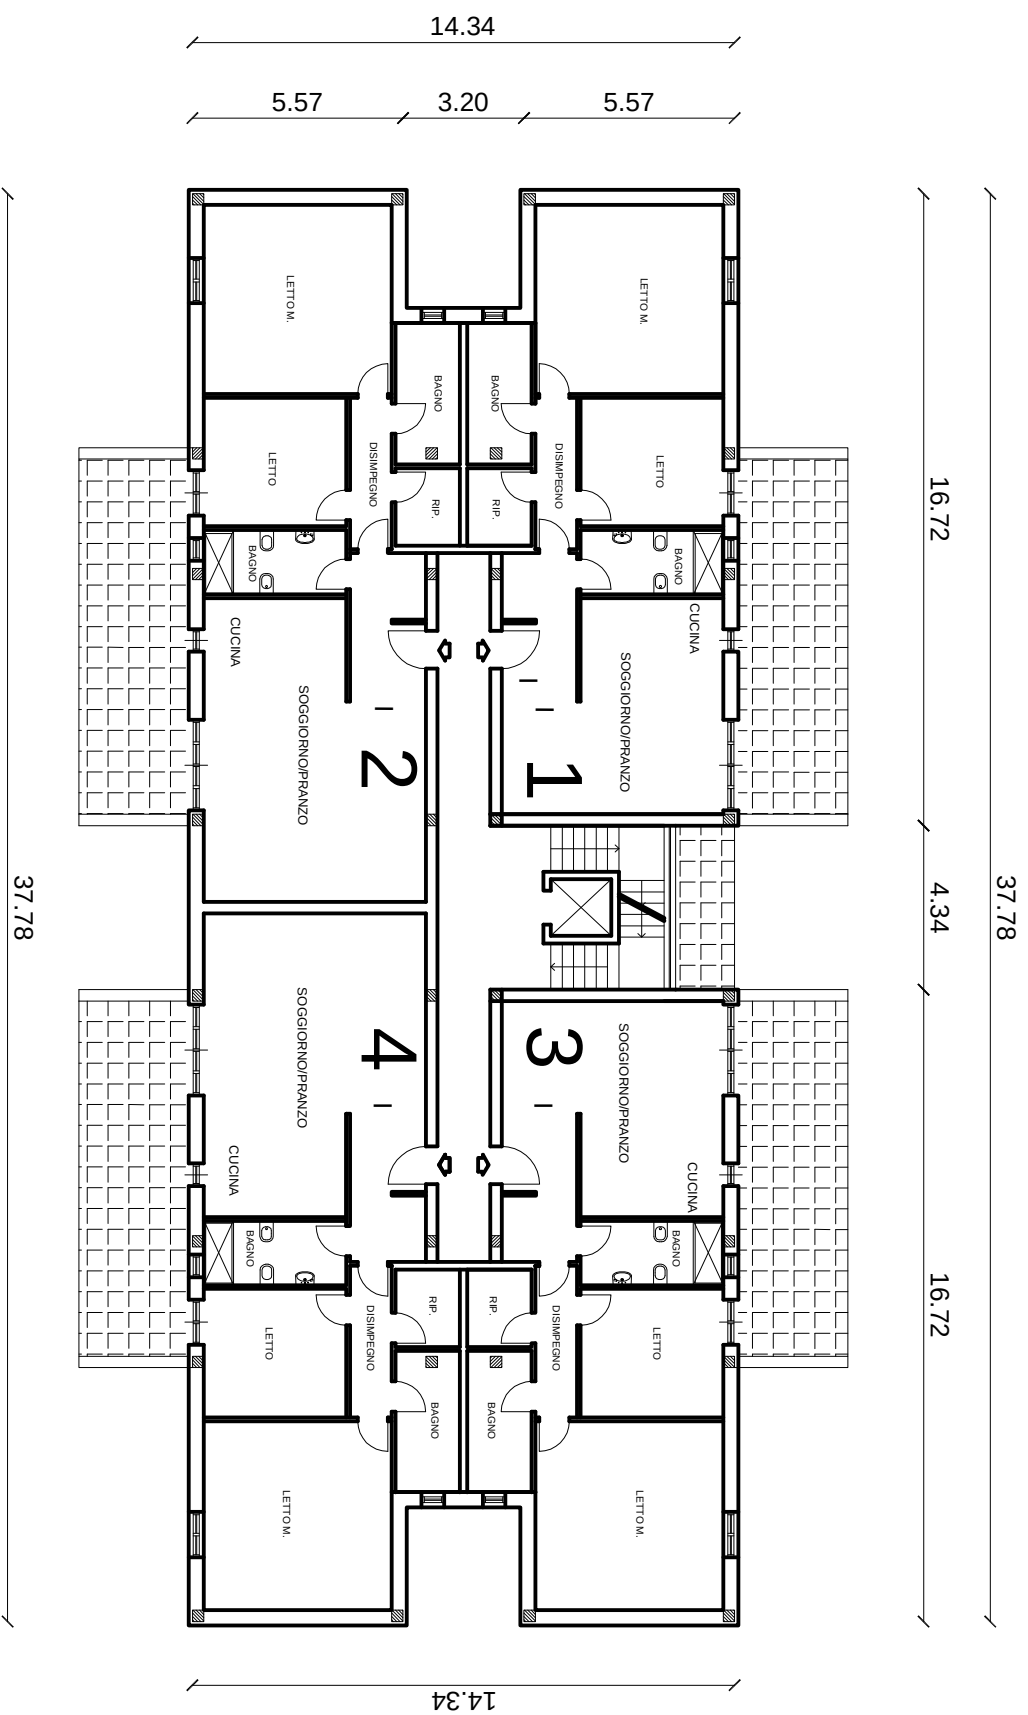

PIANO TIPO : PIANO 1°, 2°, 3°, 4°, 5°
Superficie coperta edificio 5B : 515 mq; h = 15.00 m
Volume di progetto: 515 * 15 = 7725.00 mc

