


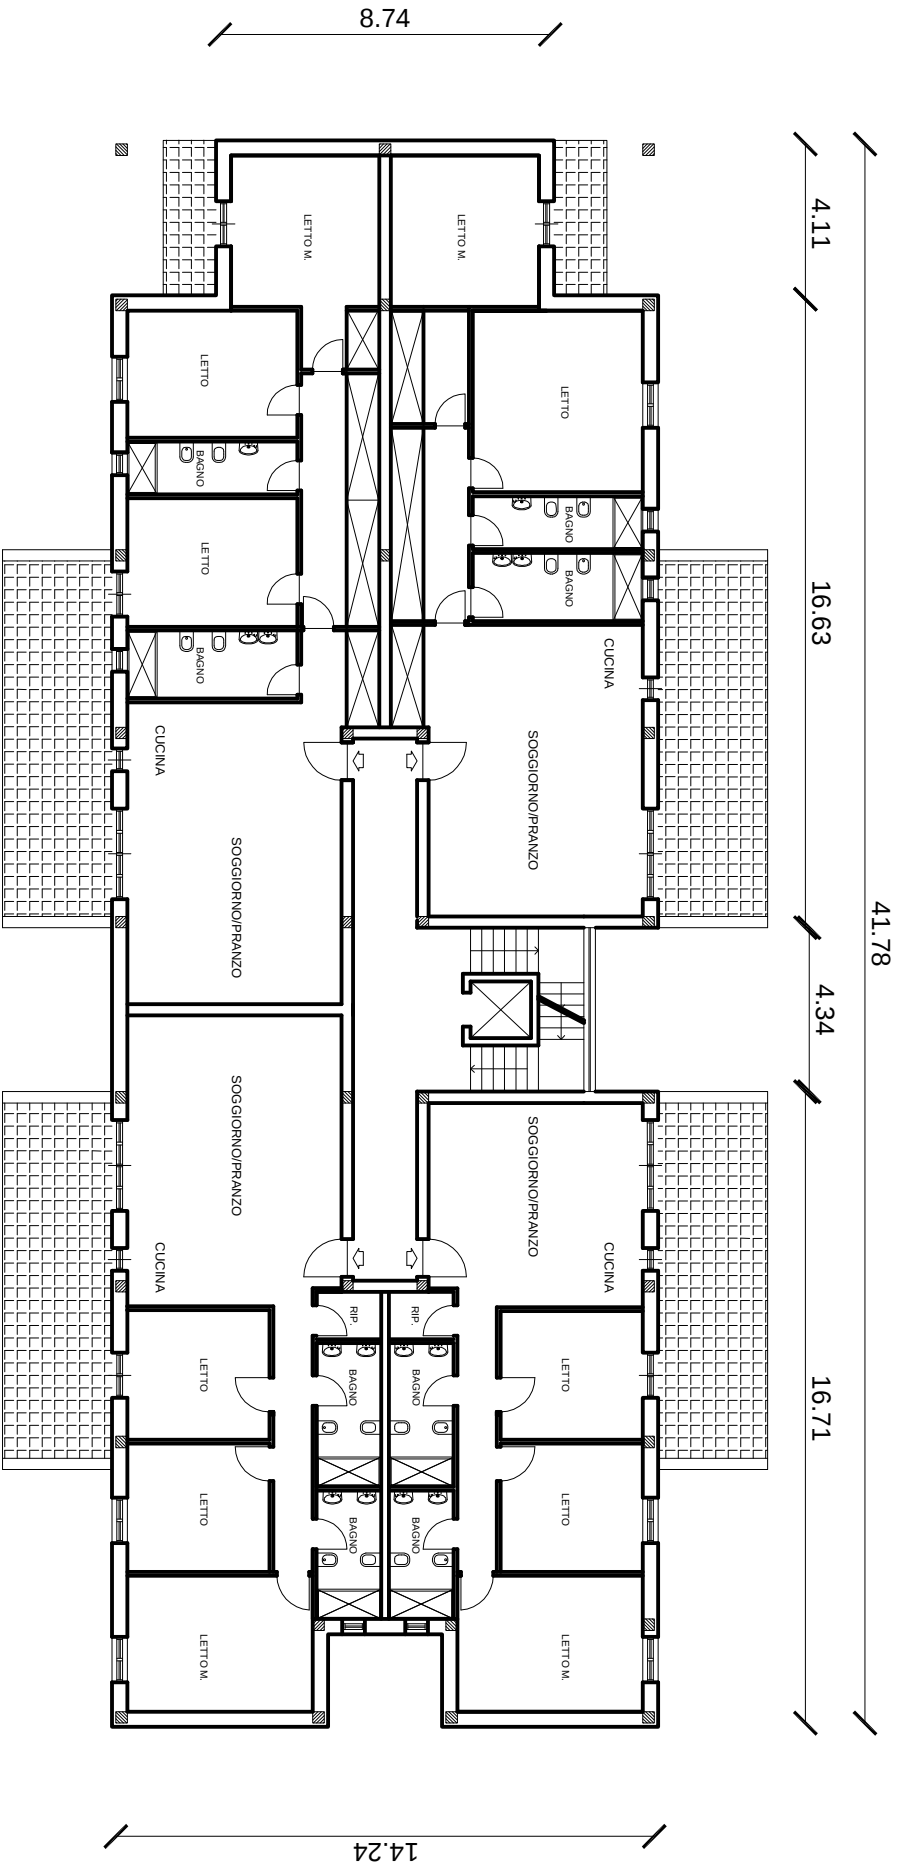

PIANO TIPO : PIANO 1°, 2°, 3°, 4°, 5°

Superficie coperta 557.70 mq; h = 15.00 m

Volume di progetto: 557.70 * 15.00 = 8365.5 mc

