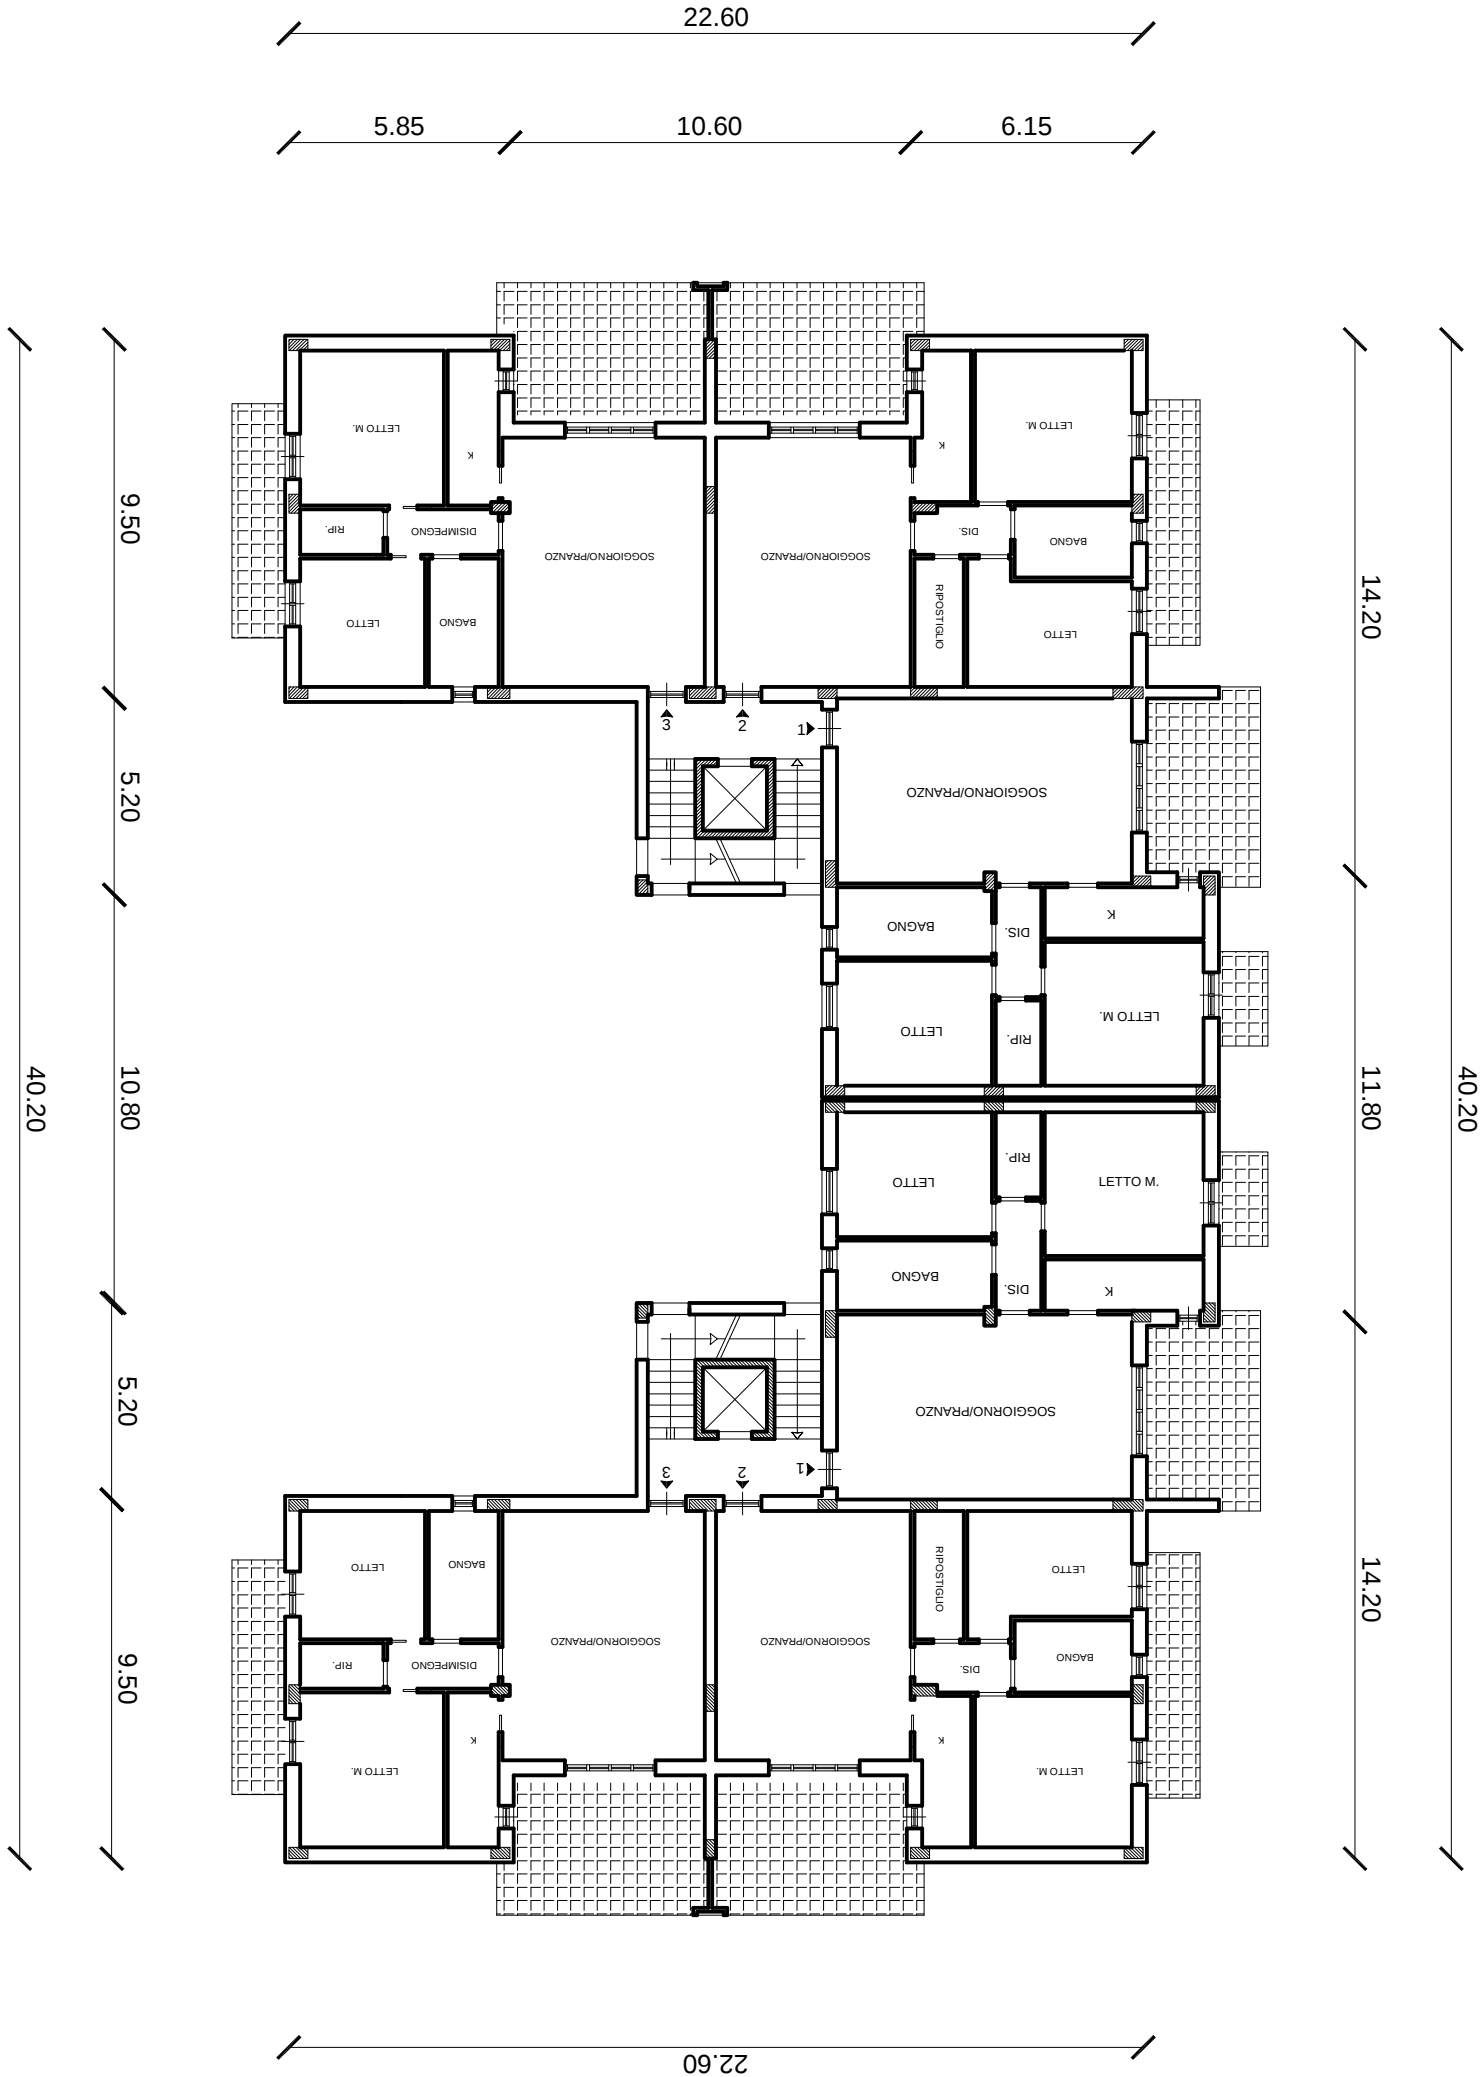


PIANO TIPO : PIANO 1°, 2°, 3°, 4°, 5°
Superficie coperta edificio 6B = 6C: 316.055 mq; h = 15.30m
Volume di progetto: 316.055 * 15.30 = 4835.57 mc