


COMPUTO SUPERFICI E VOLUMI DI PROGETTO		SCHEMI TIPOLOGICI
		LOTTO 3 - EDIFICIO 3B

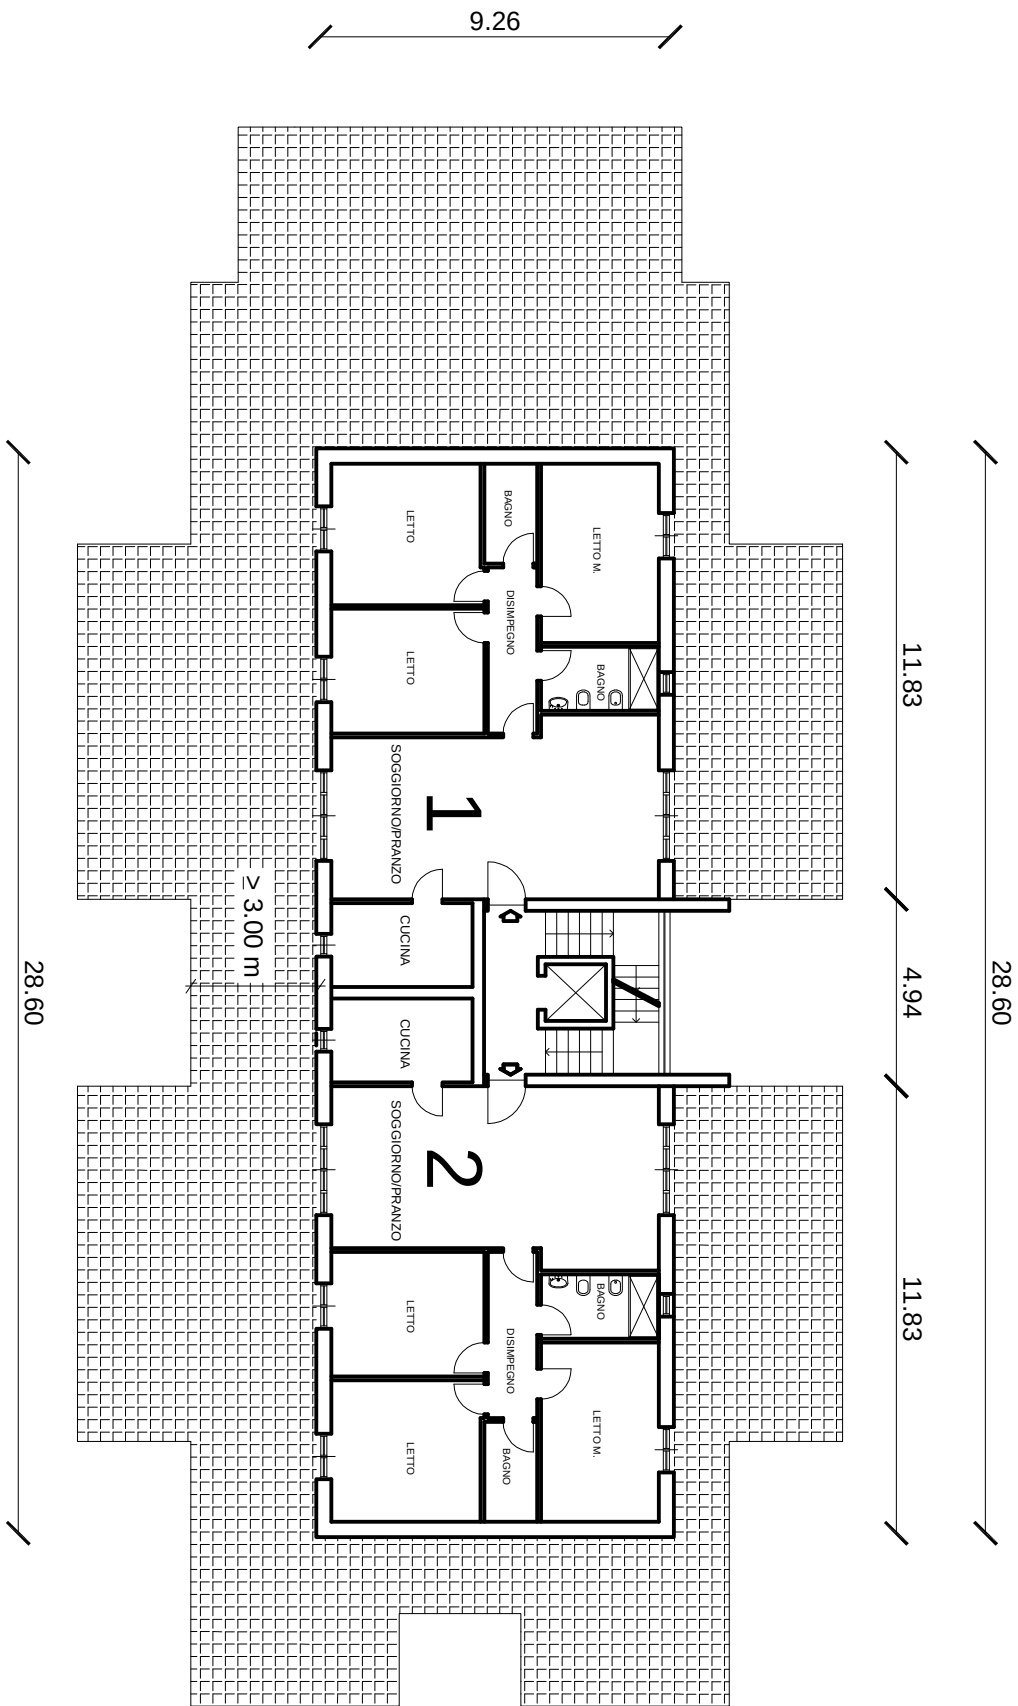

PIANO ATTICO : sup.netta 211.12 mq ; h = 2.70 m ; Vol. netto: 570.02 mc; Vol. edificio 3 (B): 9944.36 mc.
 INCENTIVO VOLUMETRICO ex L. Reg. 13 / 2008 e Del. di C.C. 33 / 2010: < 0.08 * 9547.79= 795.55 mc
 570.02 mc < 795.55 mc

