


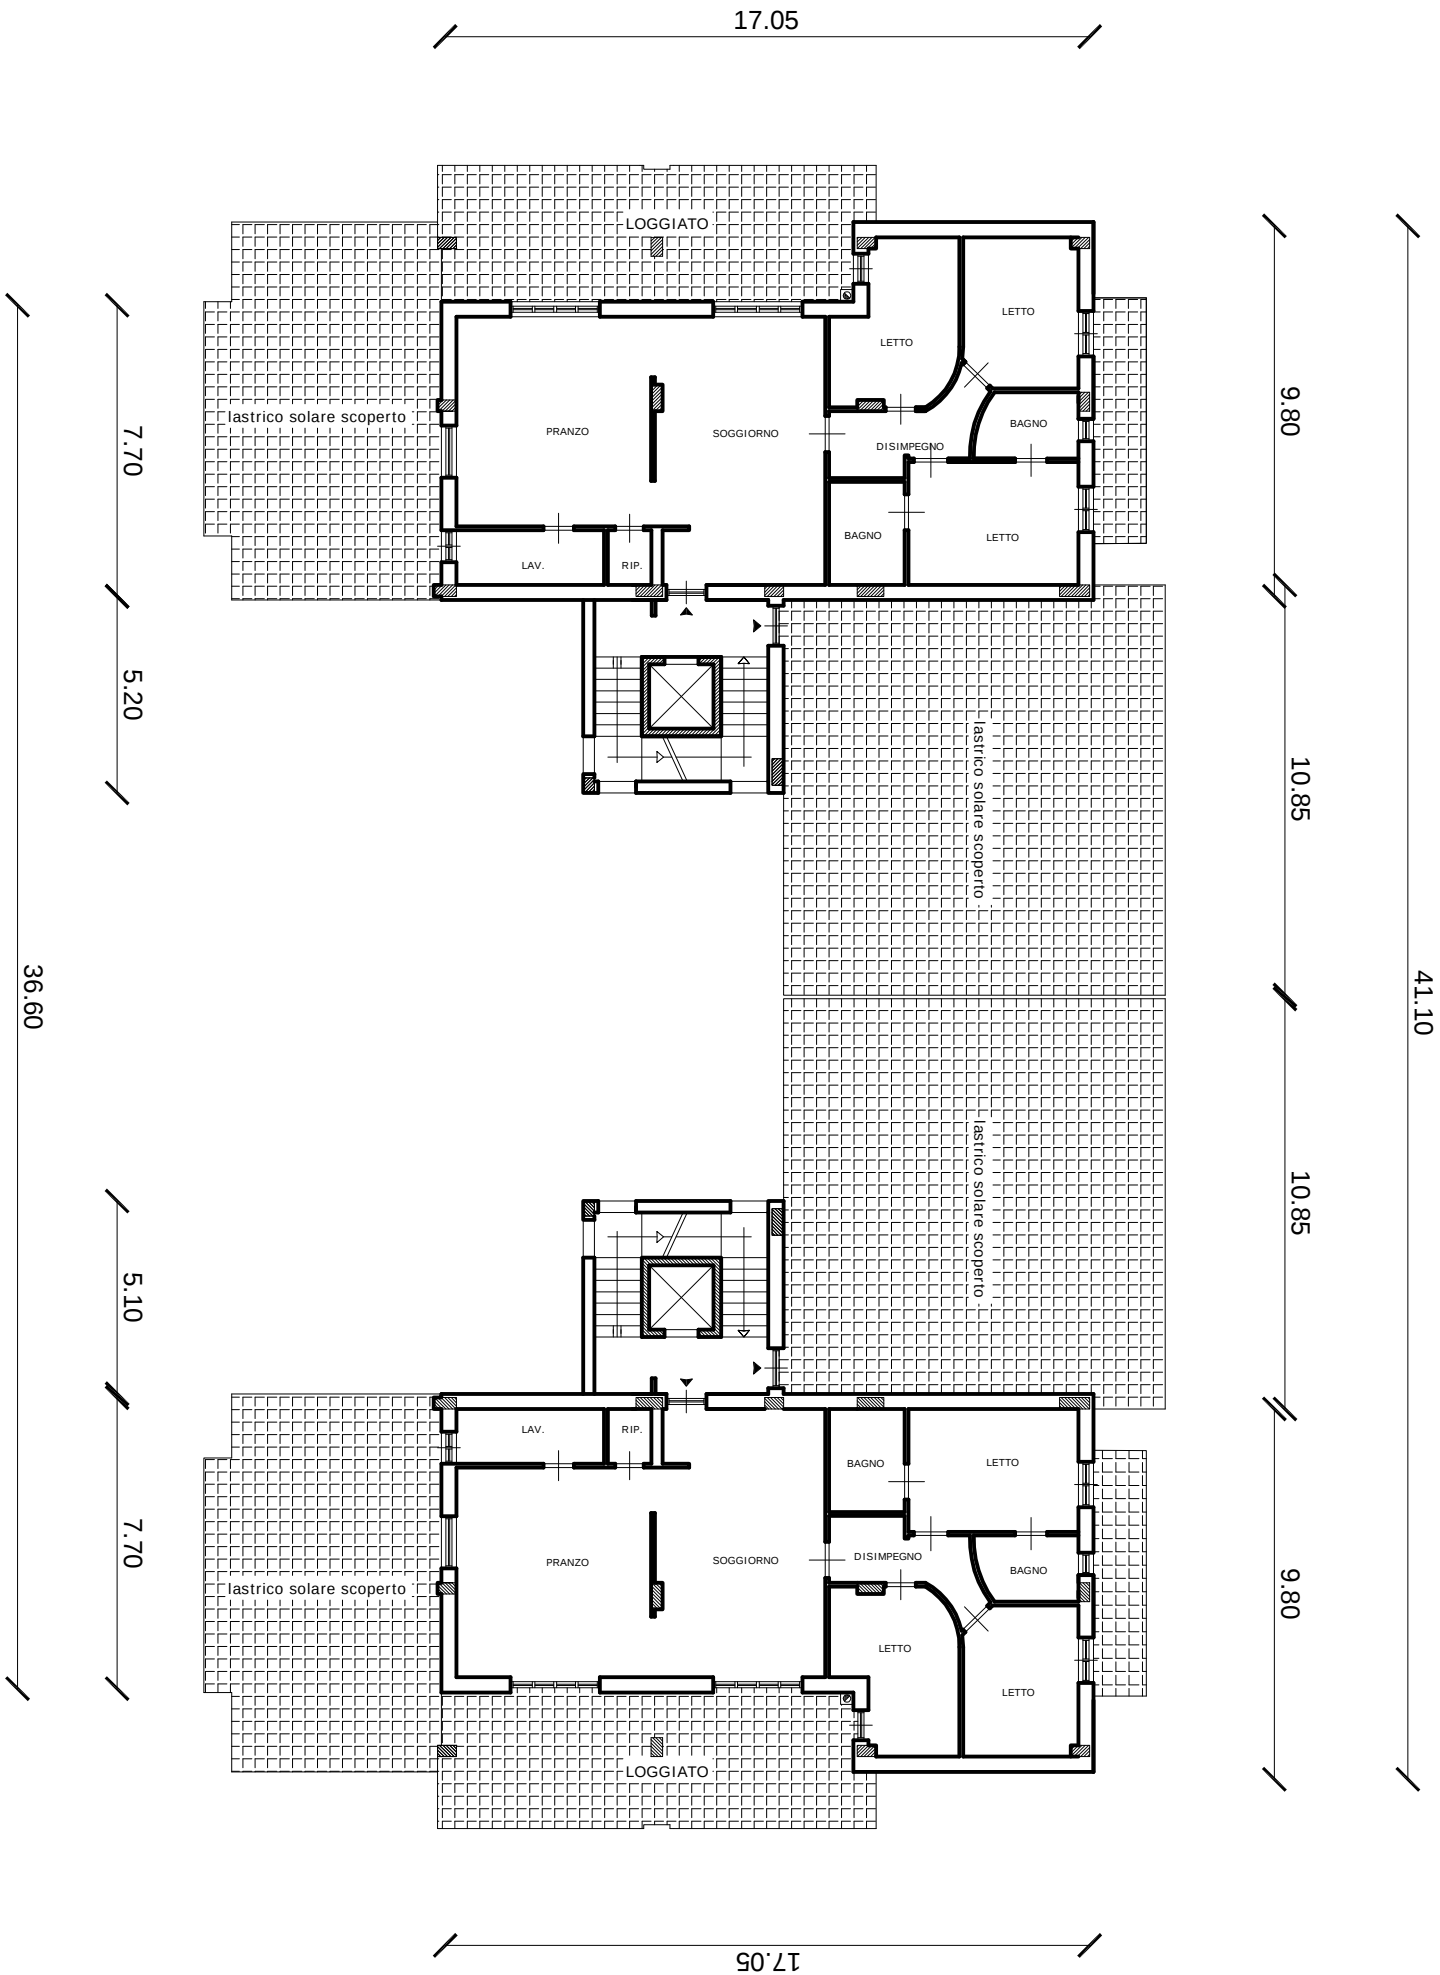

PIANO ATTICO : sup.netta 124.71 mq ; h = 2.70 m ; Vol. netto: 336.72 mc; Vol. edificio 6B = 6C: 4835.57 mc.  
INCENTIVO VOLUMETRICO (ex L. Reg. 13 / 2008 e Del. di C.C. 33 / 2010) : < 0.08 \* 4835.57= 386.85 mc  
336.72 mc < 386.85 mc